


Bare Root Trees					
Code	Species	Form	Height (cm)	Grown	
AG	<i>Alinus glutinosa</i> (Alder)	Feathered	125-150	BR	
BP	<i>Betula pubescens</i> (Downy Birch)	Feathered	125-150	BR	
Pa	<i>Prunus avium</i> (Bird Cherry)	Feathered	125-150	BR	
Qp	<i>Quercus patraea</i> (Sessile Oak)	Feathered	125-150	BR	
SA	<i>Sorbus aucuparia</i> (Rowan)	Feathered	125-150	BR	

Woodland (1/m <sup>2</sup> , in groups of 5-7no. same species)					
Code	% mix	Species	Form	Height (cm)	Grown
Ac	20	<i>Acer campestre</i>	BR	60-90	1+1
Bp	15	<i>Betula pendula</i>	BR	60-90	1+1
Cm	15	<i>Crataegus monogyna</i>	BR	60-90	1+1
Pa	15	<i>Prunus avium</i>	BR	60-90	1+1
Ps	15	<i>Pinus sylvestris</i>	Bushy	30-40	1+2
Sa	20	<i>Sorbus aucuparia</i>	BR	60-90	1+1

Native Mixed Hedgerow (Double staggered row, 5no. per linear m, groups of 5-7 same species)					
Code	% mix	Species	Form	Size (cm)	Grown
Cm	50	<i>Crataegus monogyna</i>	Transplant	40-60	B 1+1
Ps	20	<i>Prunus spinosa</i>	Transplant	40-60	B 1+1
Rc	15	<i>Rosa canina</i>	Transplant	40-60	B 1+1
Sn	15	<i>Sambucus nigra</i>	Transplant	40-60	B 1+1

Native Scrub (3/m <sup>2</sup> , Notch planted for transplant & Pit planted for pot grown, planted in groups of 5-7 of same species)					
Code	% mix	Species	Form	Size (cm)	Grown
Ca	5	<i>Corylus avellana</i>	Transplant	40-60	B 1+1
Cs	5	<i>Cytisus scoparius</i>	Bushy	30-40	2L
Ps	10	<i>Prunus spinosa</i>	Transplant	40-60	B 1+1
Rc	20	<i>Rosa canina</i>	Branches	40-60	B 1+1
Ue	60	<i>Ulex europeus</i>	Bushy	20-30	2L

Wildflower Meadow Mixes			
Seed Mix		Description	Sowing rate
SCM1		Mavisbank by Scotia Seeds, or similar	3.0g / m <sup>2</sup>
SCM2		Wet Meadow Mix by Scotia Seeds, or similar	3.0g / m <sup>2</sup>
SCM3		Woodland Meadow Mix by Scotia Seeds, or similar	3.0g / m <sup>2</sup>
SCM4		Hedgerow Meadow Mix by Scotia Seeds, or similar	3.0g / m <sup>2</sup>
SCM8		MG5 Meadow Mix by Scotia Seeds, or similar	3.0g / m <sup>2</sup>

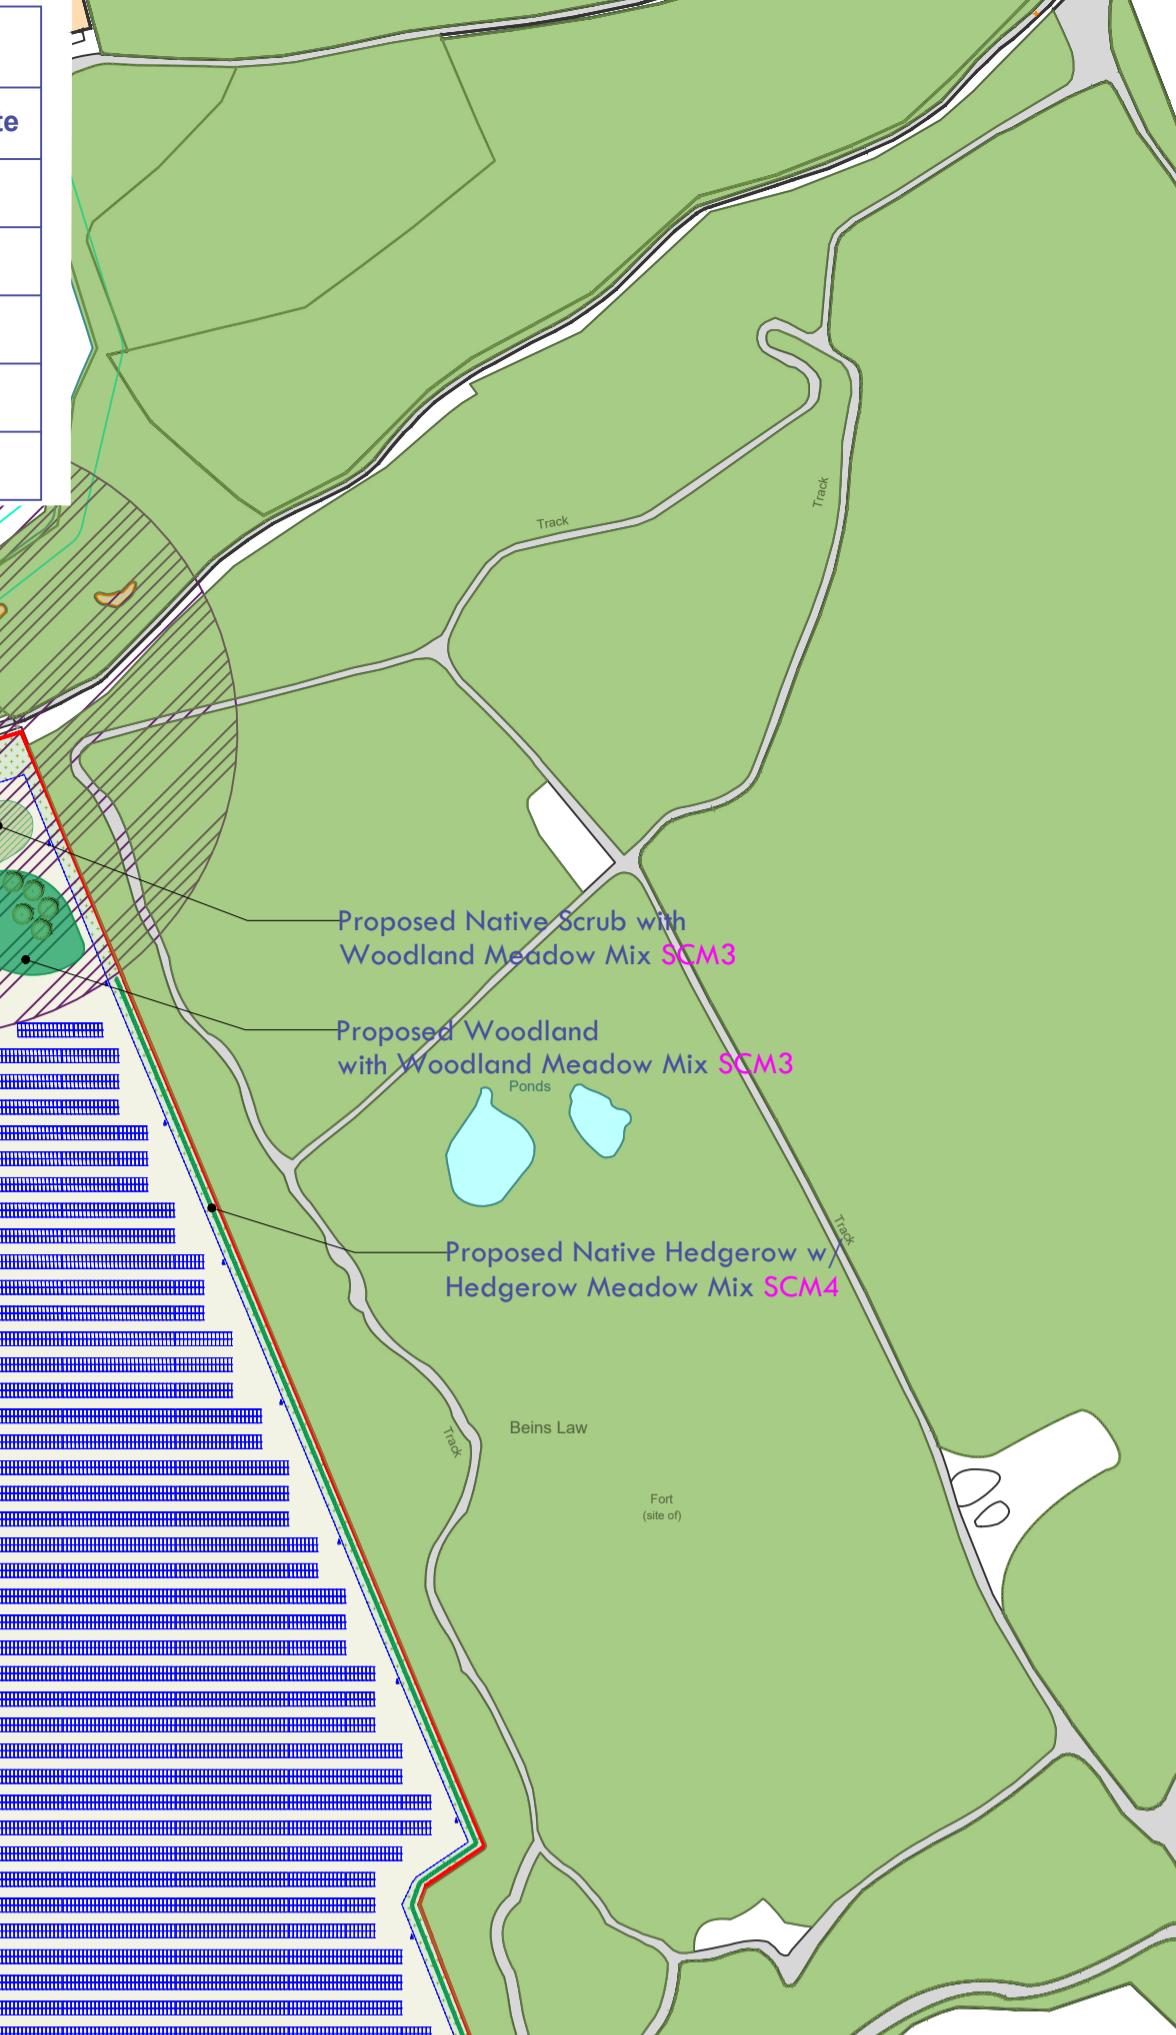

Site Boundary  
Proposed Perimeter Fence  
Water  
10m Water Buffer

Soft Landscape:  
Existing Woodland & Scrub  
Existing Groundcover  
Proposed Wet Meadow Mix SCM2 by Scotia Seeds, or similar  
Proposed Woodland underseeded with Woodland Meadow Mix SCM3, or similar  
Proposed Native Scrub underseeded with Woodland Meadow Mix SCM3, or similar  
'Diverse Grassland' Pastoral / grazing grassland: SCM1, SCM2, or similar  
Proposed 'Native Meadow Mix' SCM1, by Scotia Seeds, or similar  
Proposed Hedgerow underseeded with Hedgerow Meadow Mix SCM4  
Proposed Feathered Trees  
Temporary Construction Compound

25.12.16 Rev. F Drawing formatting  
25.11.25 Rev. E Specifications and Landscape Layout  
13.11.25 Rev. D Site Plan update / Landscape Layout  
06.11.25 Rev. C Landscape layout / specification  
08.10.25 Rev. B Wet Meadow Mix added adjacent to SuDS Pond  
26.09.25 Rev. A Grassland updated to Pasture

**TGP** LANDSCAPE ARCHITECTS  
Suite 1.01, 142 St. Vincent Street,  
Glasgow, G2 5LA Tel: 0141 429 2999  
info@tgp.uk.com/www.tgp.uk.com  
Also in Edinburgh & Newcastle

Project Binn Farm Solar & BESS  
Title Landscape Enhancement & Mitigation Plan  
Date 18.09.25 Scale 1:2500 @ A1 Drawn CL/UK Checked SF/NH/CL  
Job 2256 Suitability No. L01 Issue F Revision  
LI WORKSTAGE: 0/1 2 3 4 5 6  
DISCLAIMER: This drawing is copyright of TGP Landscape Architects Ltd. unless otherwise specified. All dimensions to be verified on site prior to commencement of works. Drawing to be read in conjunction with related TGP drawings, plans, drawings and any other relevant information.

Wet Meadow Mix  
To be sown upon completion of the works at first available season (Spring sowing from March to May, or Autumn sowing from Mid-August to late September).