


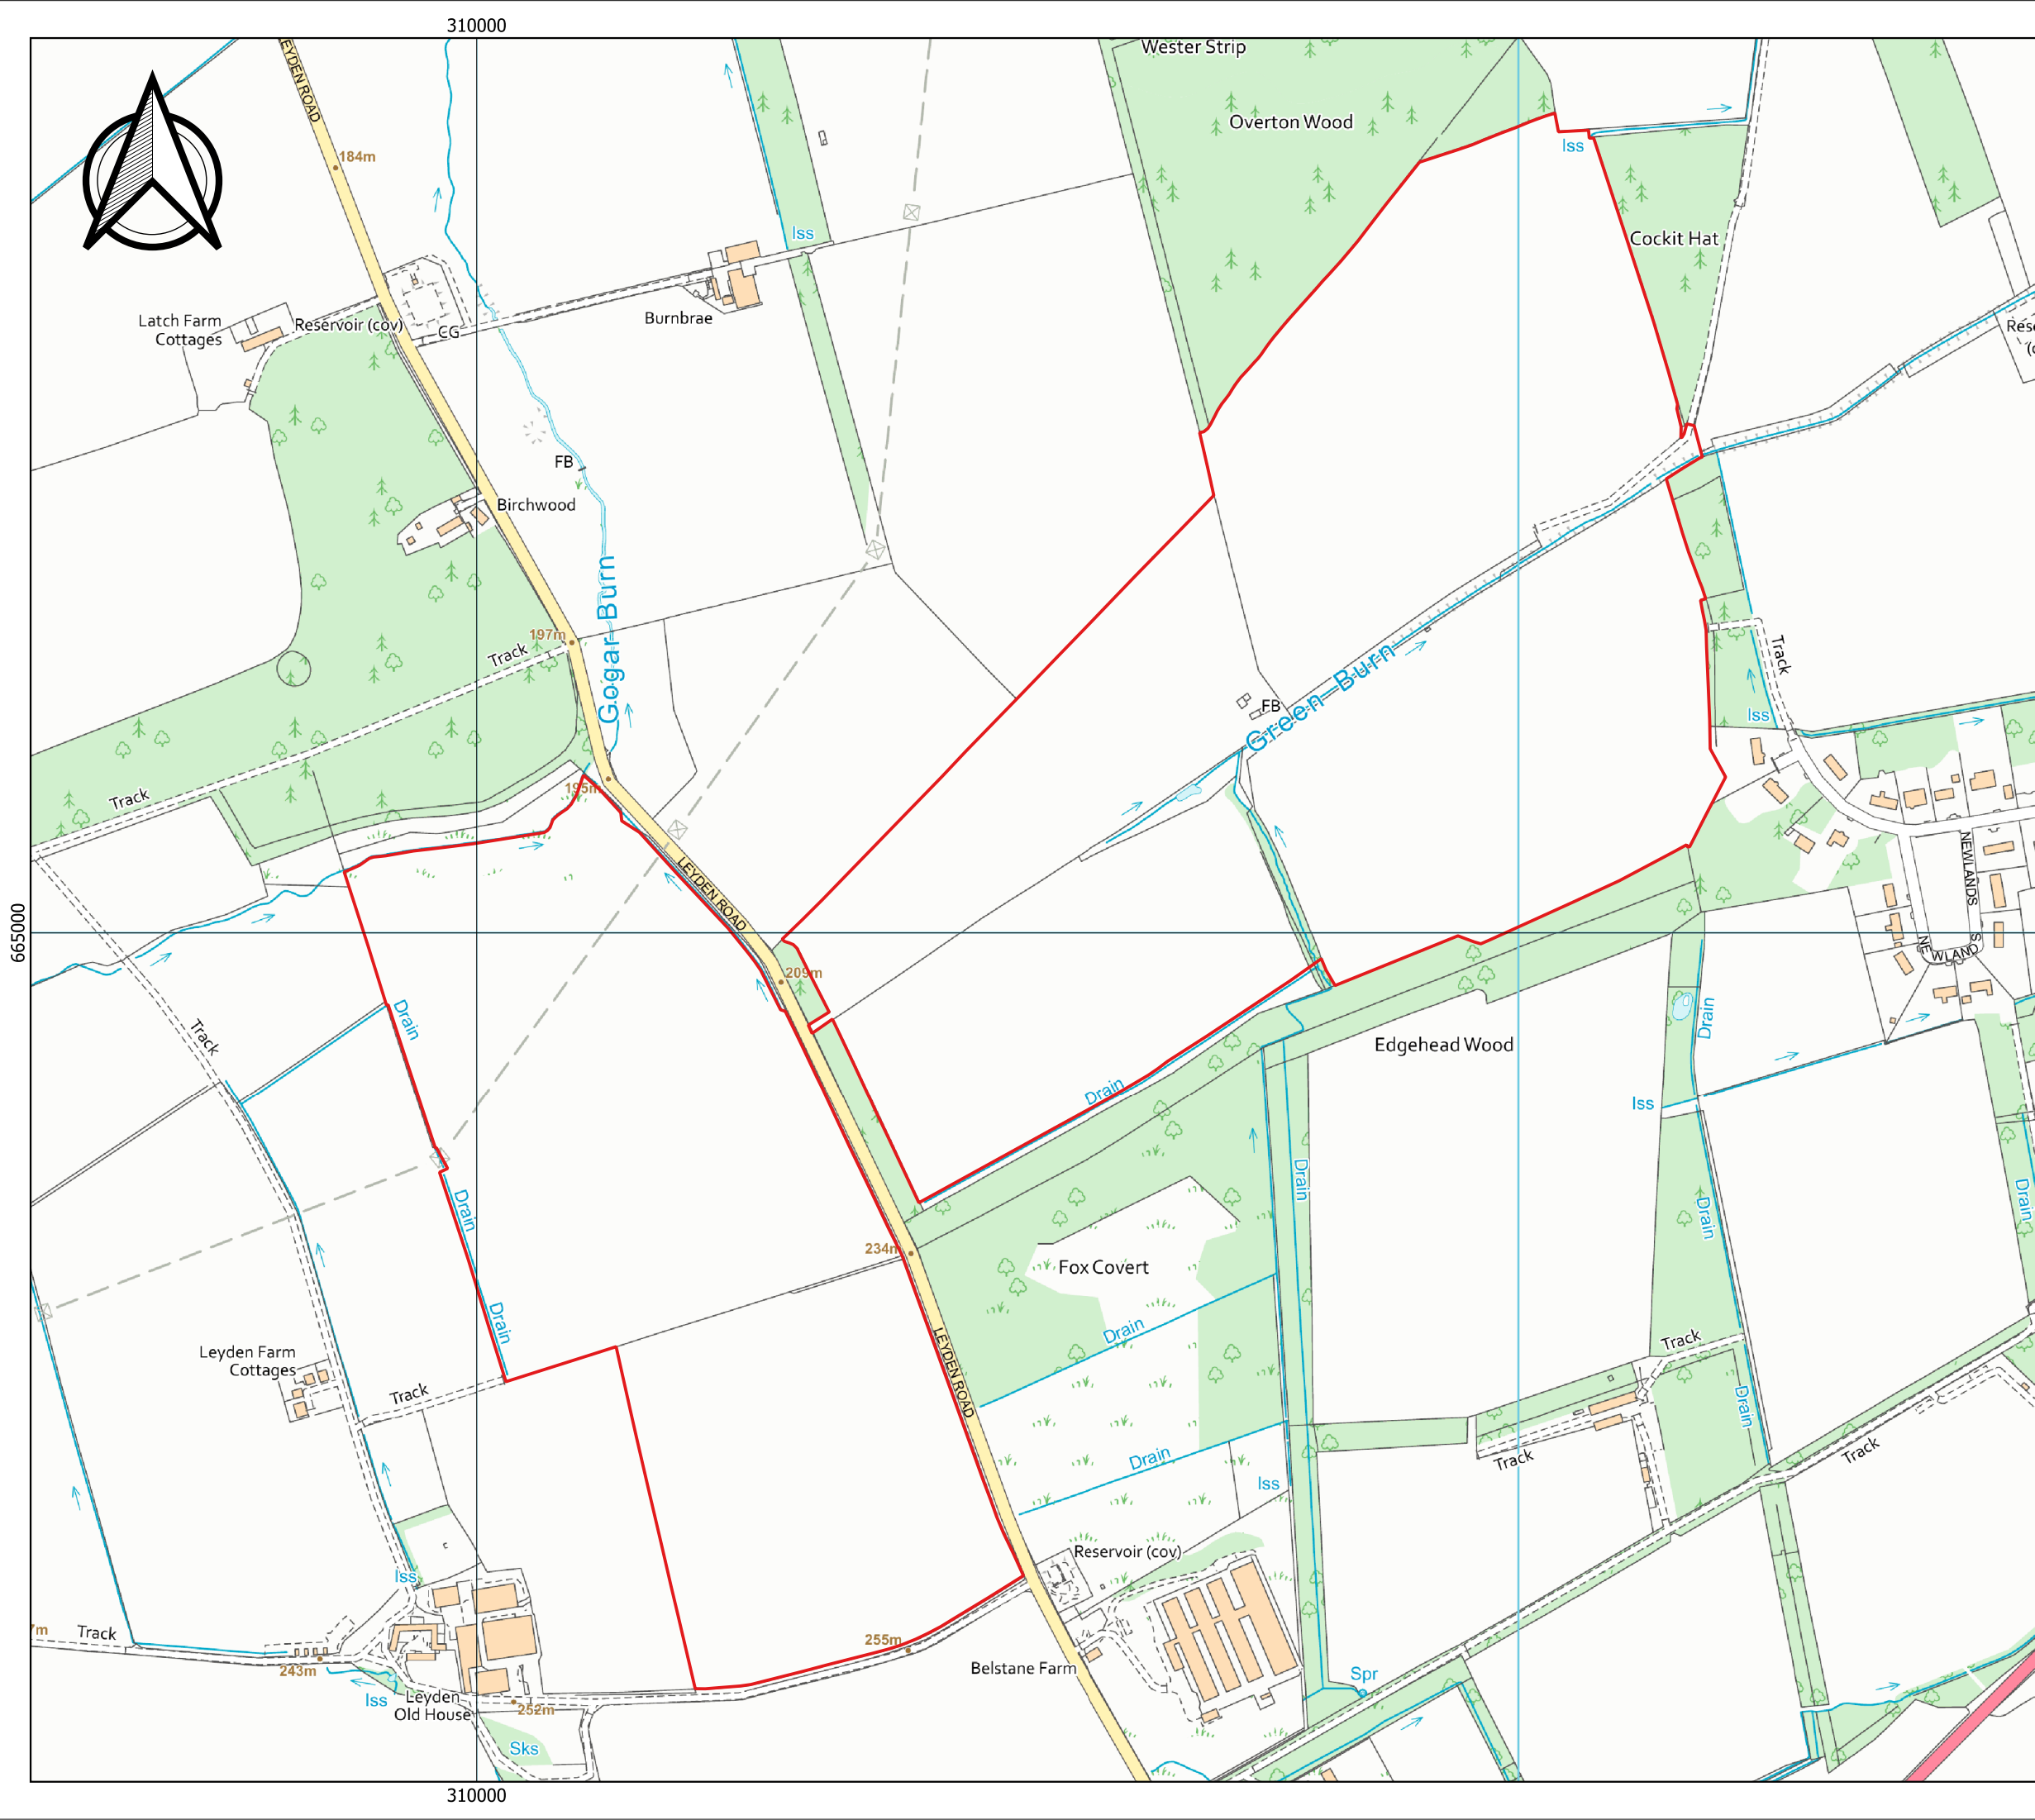


KIRKNEWTON SOLAR PROJECT


SITE BOUNDARY

Legend

Site Boundary

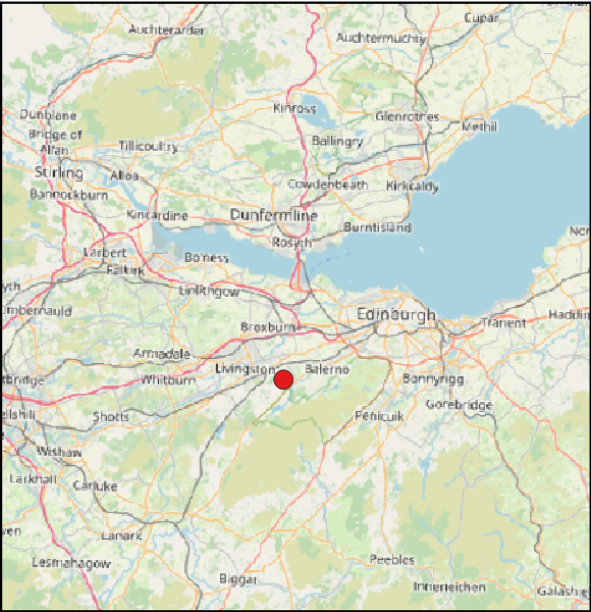

NOTES:

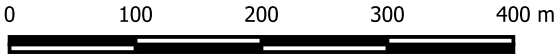

Drawing Ref: Kirknewton Boundary Plan_JSN_20250320

Background mapping is © Crown copyright & database rights.
All rights reserved, 2025, Licence number 0100031673