
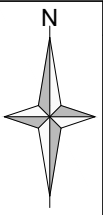


C:\Users\Isabel Romero\Downloads\Dupplin_250522.dwg 23/05/2025

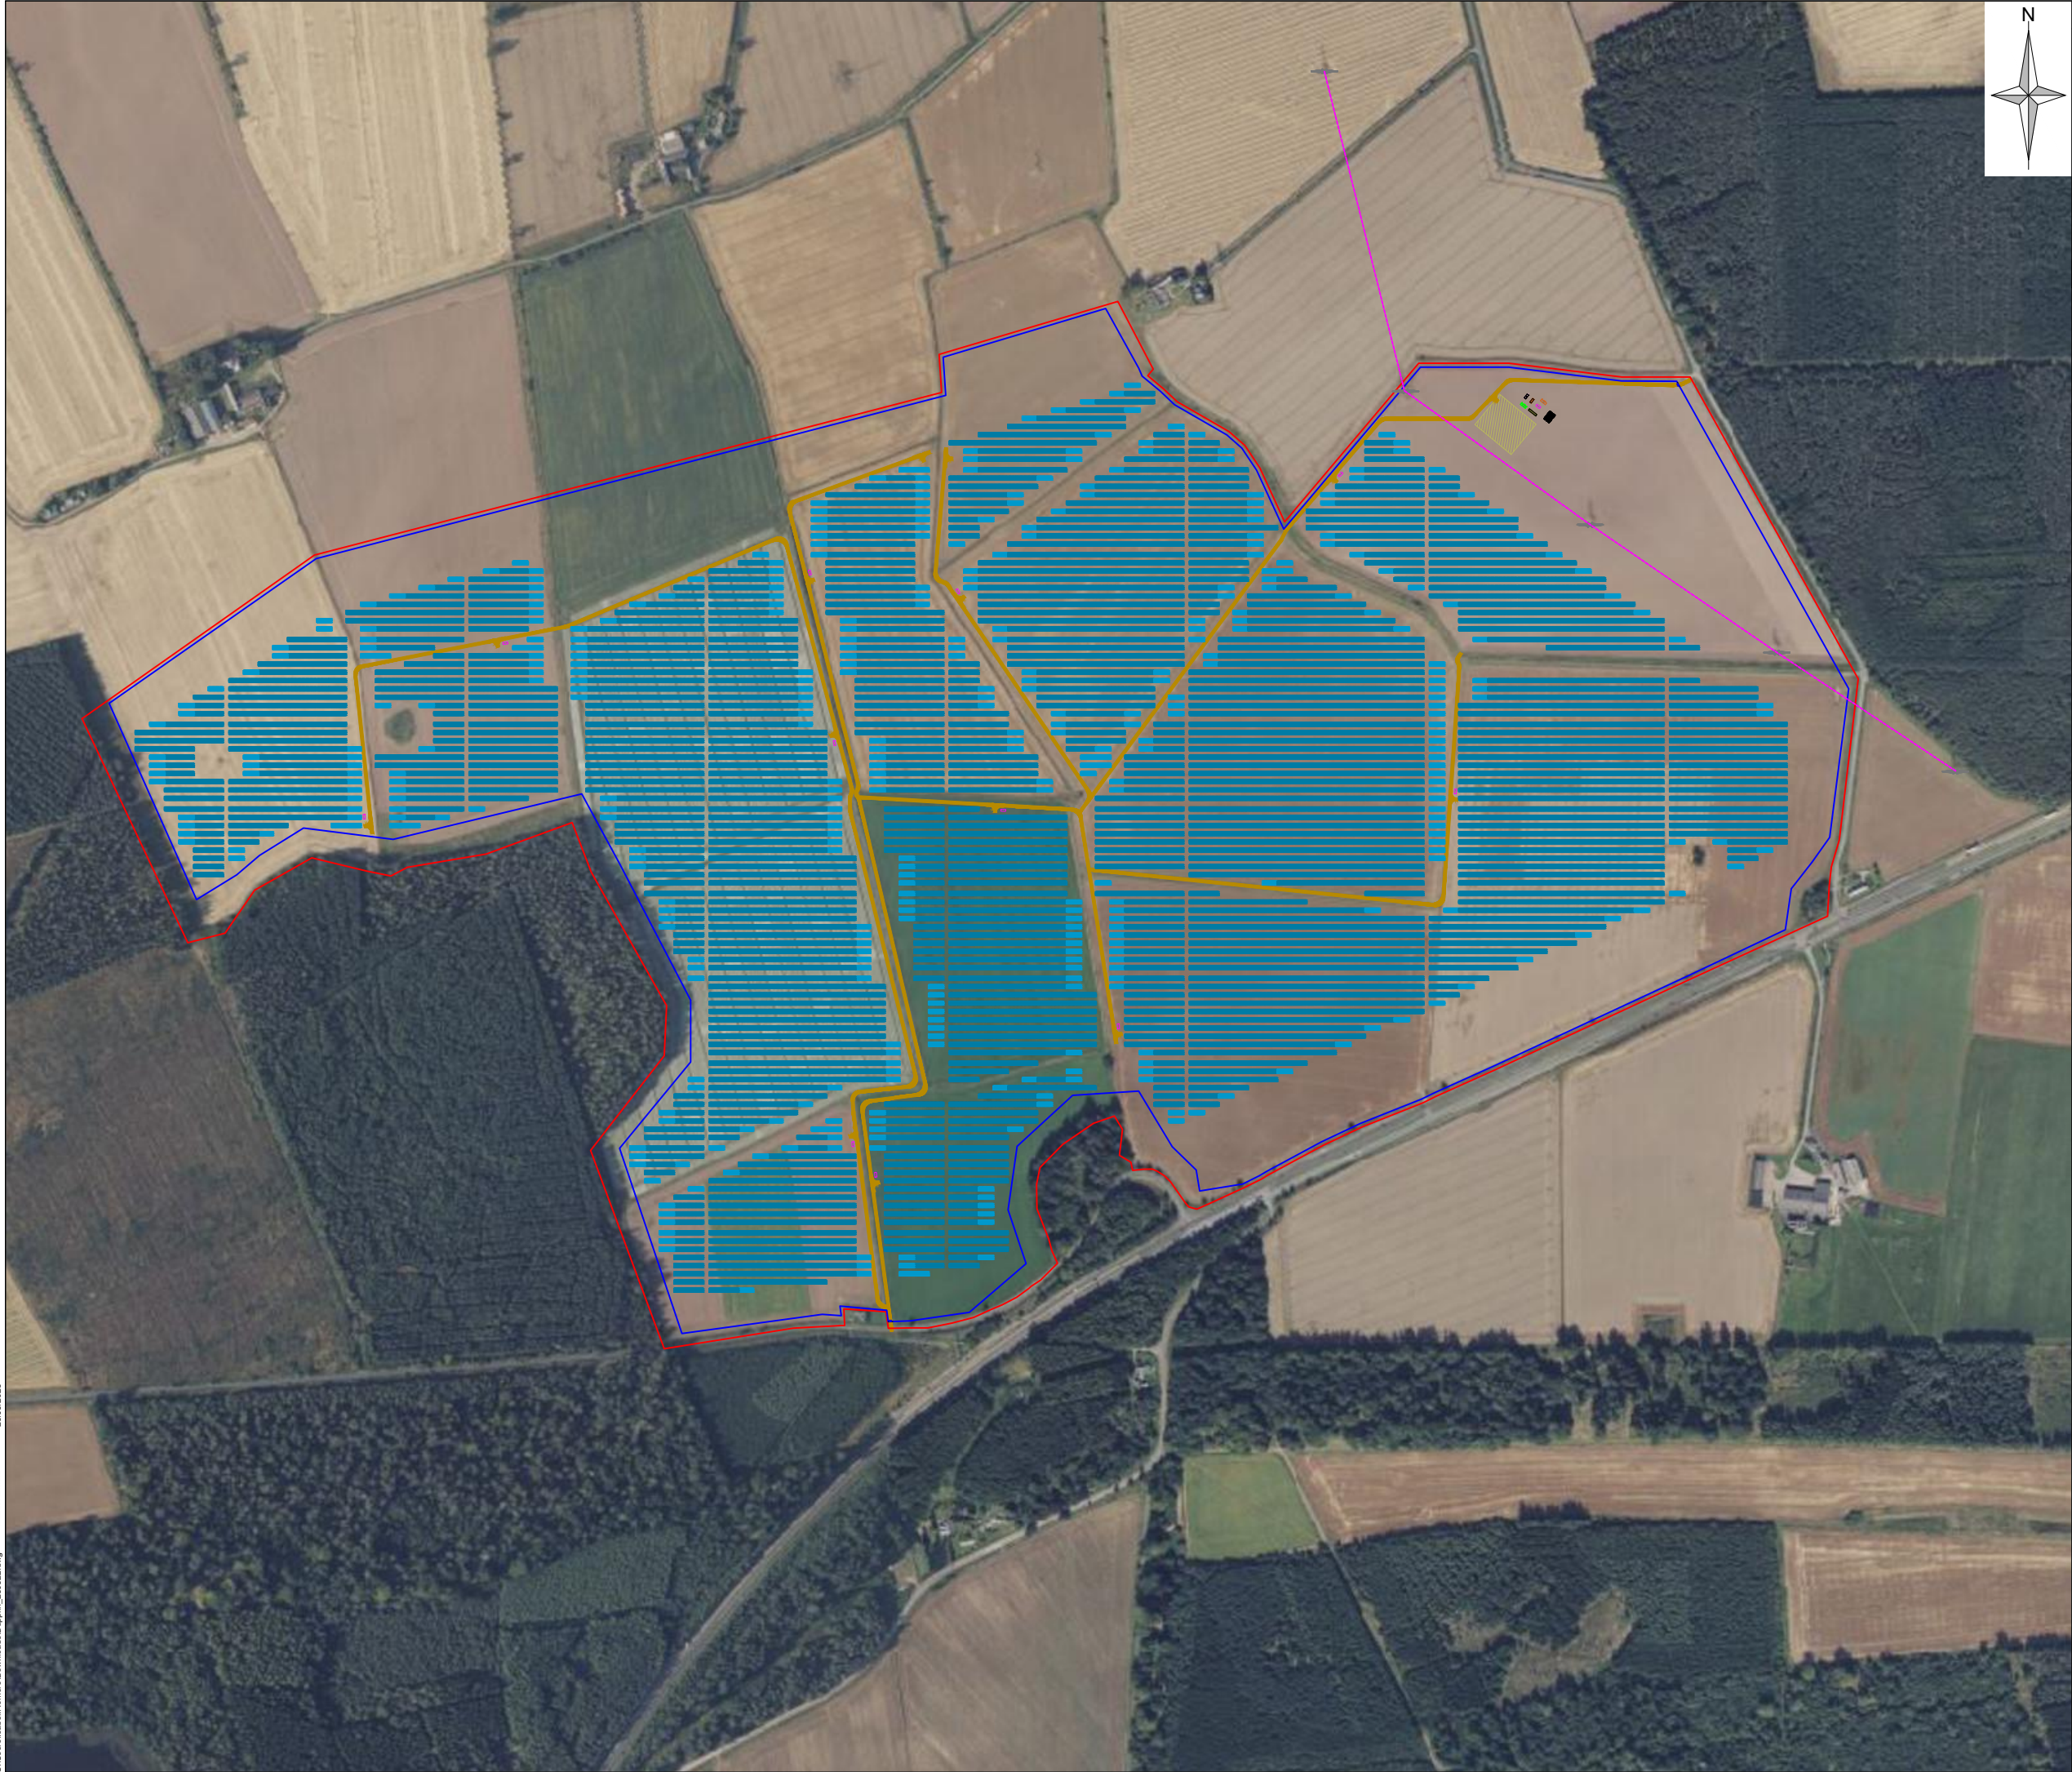

Notes:
1. Installed Capacity: 98.39 MWp
2. Trina Solar TSM-NEG21C.20 - 700Wp

Legend:

Site Boundary

Solar Fence

PV Modules

Gate

Internal Tracks

01	INITIAL ISSUE	23/05/25	IR	AA	-
Rev	Amendments	Date	By	Chk	Auth

www.slrconsulting.com

Drawing Status & Suitability Code

Client
Trio Power Ltd.

Project
Dupplin Solar

Drawing Title
Site Layout

Scale @ A3		SLR Project No.			
Designed IR	Drawn IR	Checked AA	Authorised		
Date 23/05/25	Date 23/05/25	Date 23/05/25	Date		
Drawing Number					Rev. 01