


Notes:

				-	-
01	PLANNING	07/03/25	AA	IR	-
Rev	Amendments	Date	By	Chk	Auth

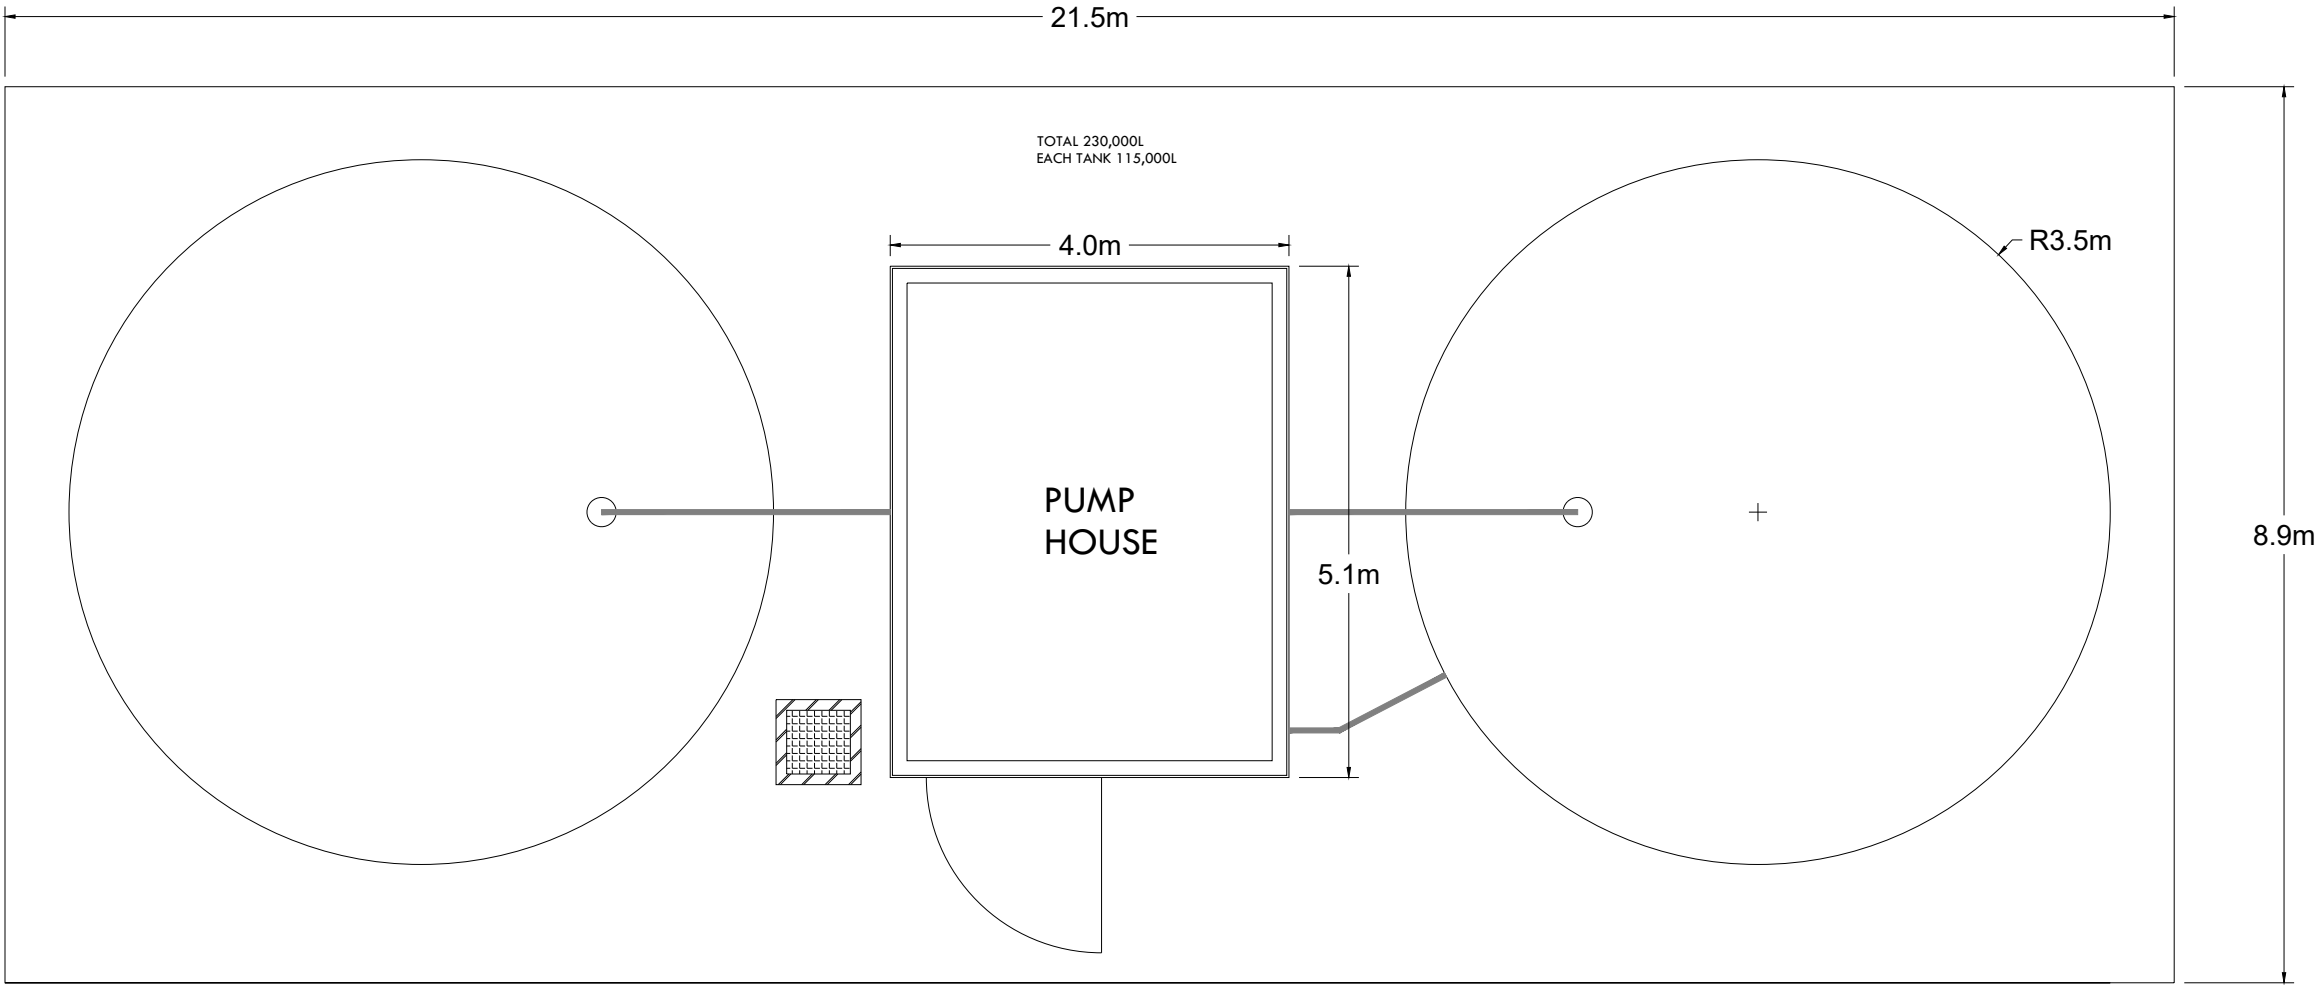

www.slrconsulting.com

Drawing Status & Suitability Code
PLANNING

Client
Trio Power Ltd.

trio

Project
Cossans Solar & BESS

Drawing Title
Typical Water Tanks and Pumphouse

Scale
@ A3

SLR Project No.

Designed
AA

Drawn
AA

Checked

Authorised

Date
07/03/2025

Date
07/03/2025

Date

Date

Drawing Number
Figure 3.13

Rev.
01