



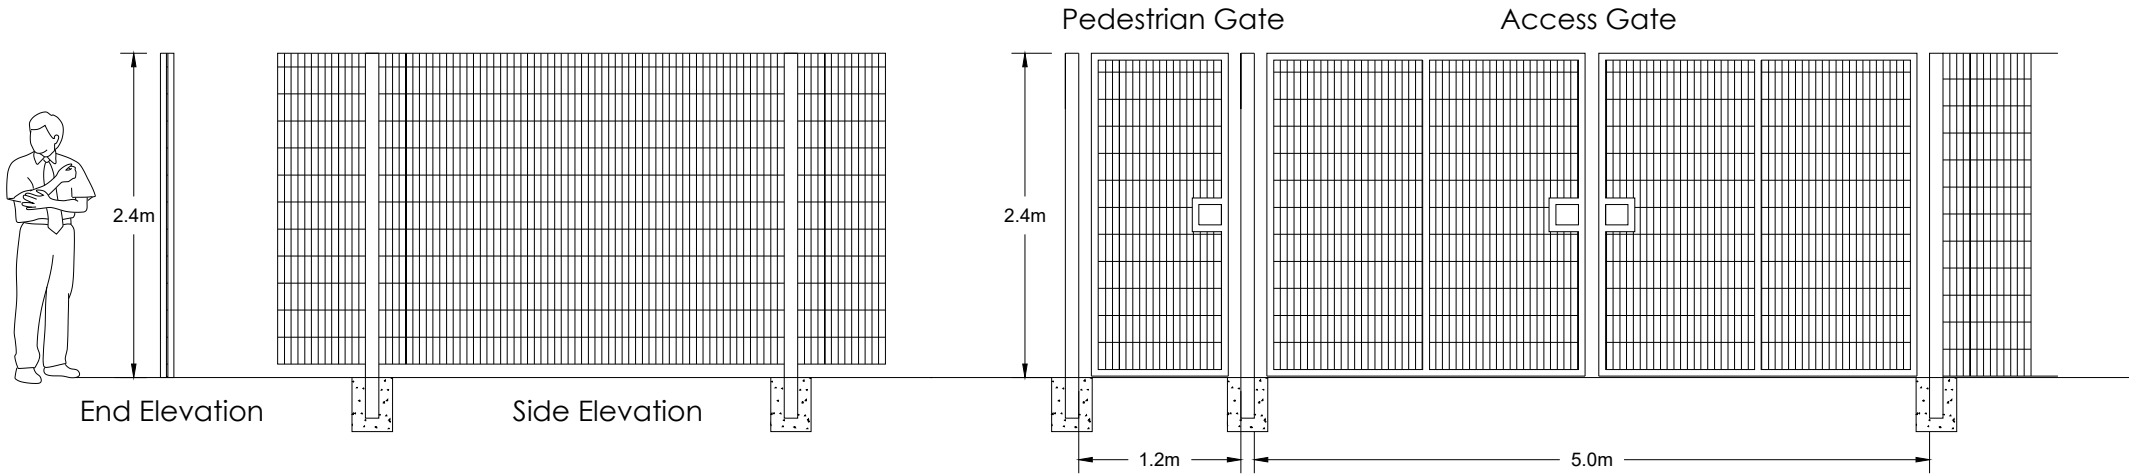

WELDMESH FENCE

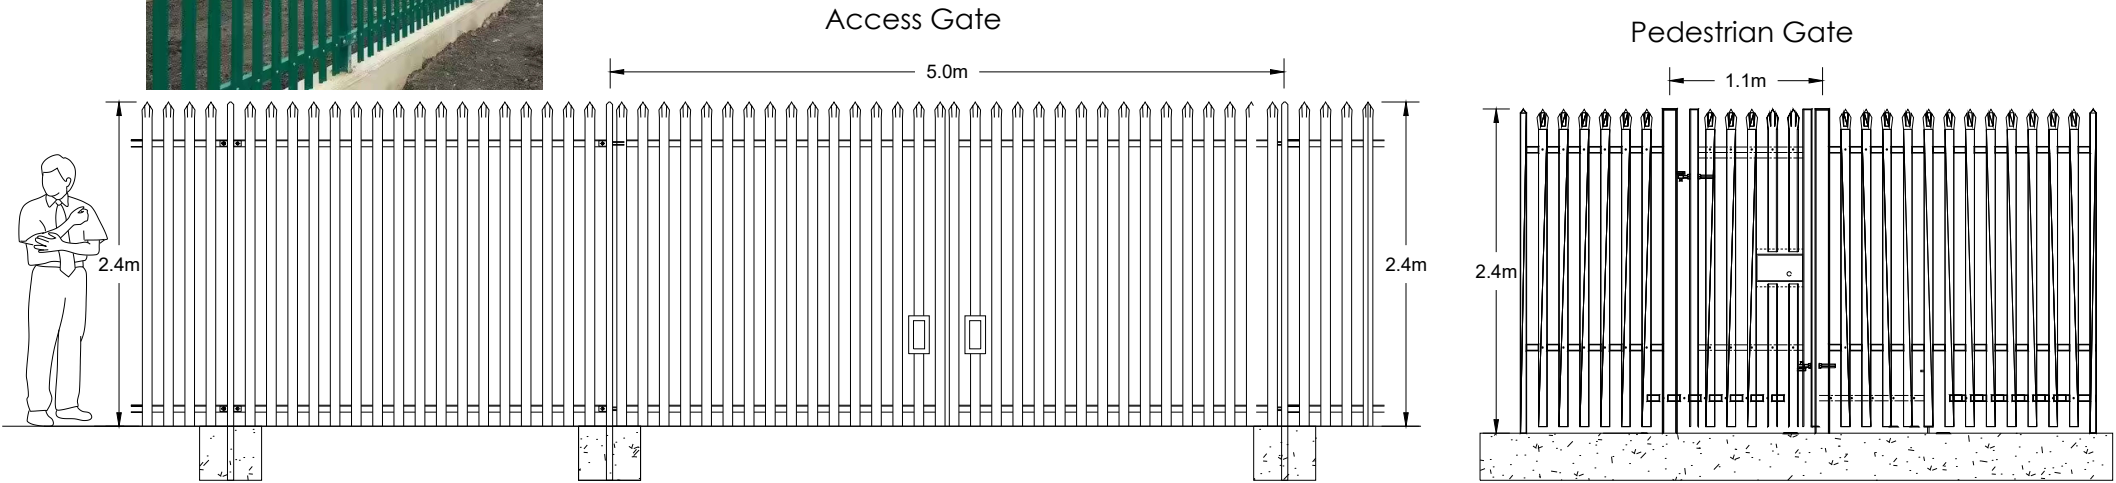

PALISADE FENCE



				-	-
01	PLANNING	18/02/25	AA	IR	-
Rev	Amendments	Date	By	Chk	Auth



www.slrconsulting.com

Drawing Status & Suitability Code

PLANNING

Client

Trio Power Ltd.



Project

Cossans Solar & BESS

Drawing Title

Typical Access Gate and Fence Elevations

Scale		SLR Project No.	
@ A3			
Designed	Drawn	Checked	Authorised
AA	AA		
Date	Date	Date	Date
18/02/2025	18/02/2025		
Drawing Number			Rev.
Figure 3.14			01