


Typical Access Track

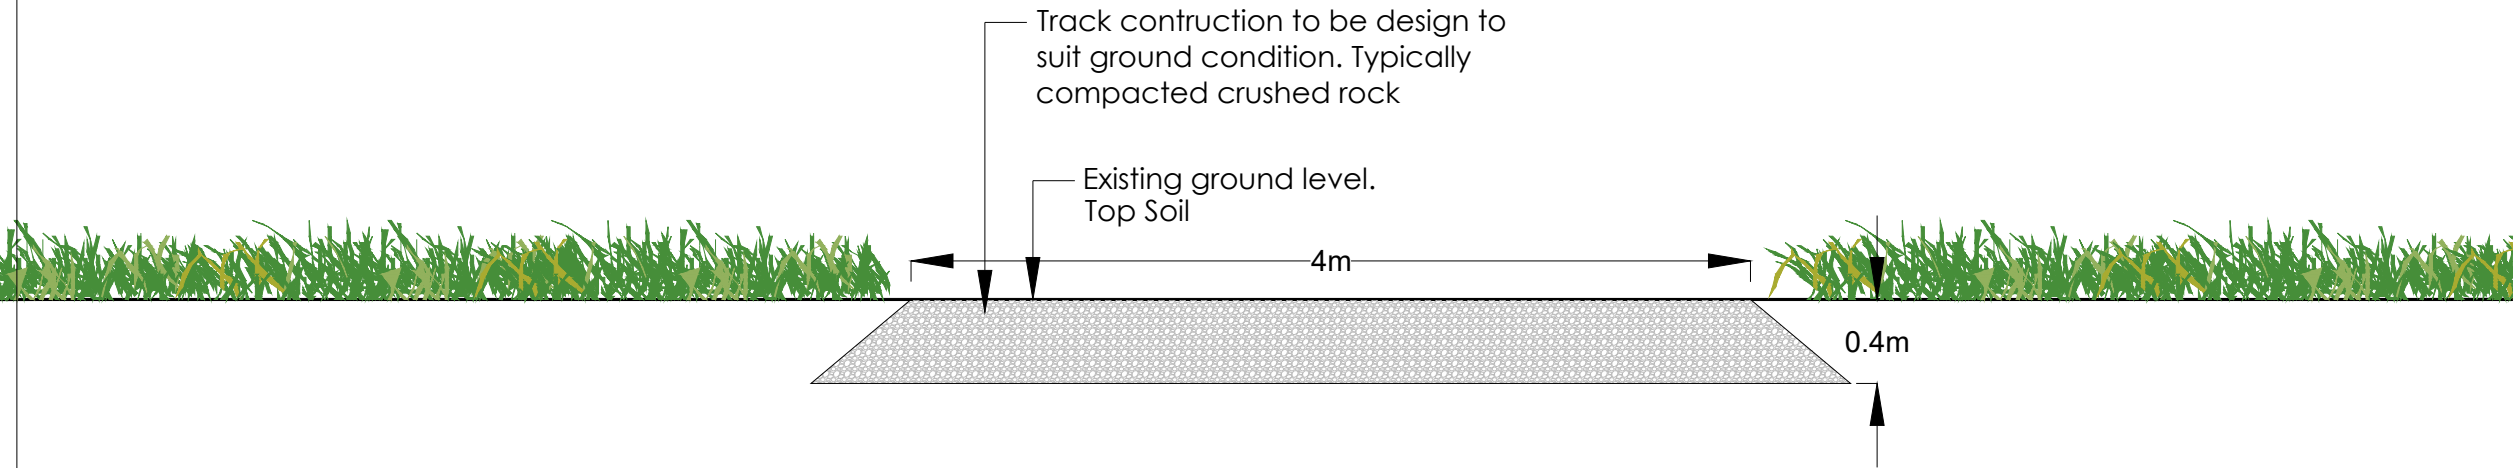

				-	-
01	PLANNING	18/02/25	AA	IR	-
Rev	Amendments	Date	By	Chk	Auth



www.slrconsulting.com

Drawing Status & Suitability Code

PLANNING

Client

Trio Power Ltd.



Project

Cossans Solar & BESS

Drawing Title

Typical Access Track

Scale

@ A3

SLR Project No.

Designed

AA

Drawn

AA

Checked

Authorised

Date

18/02/2025

Date

18/02/2025

Date

Date

Drawing Number

Figure 3.16

Rev.

01