


Notes:

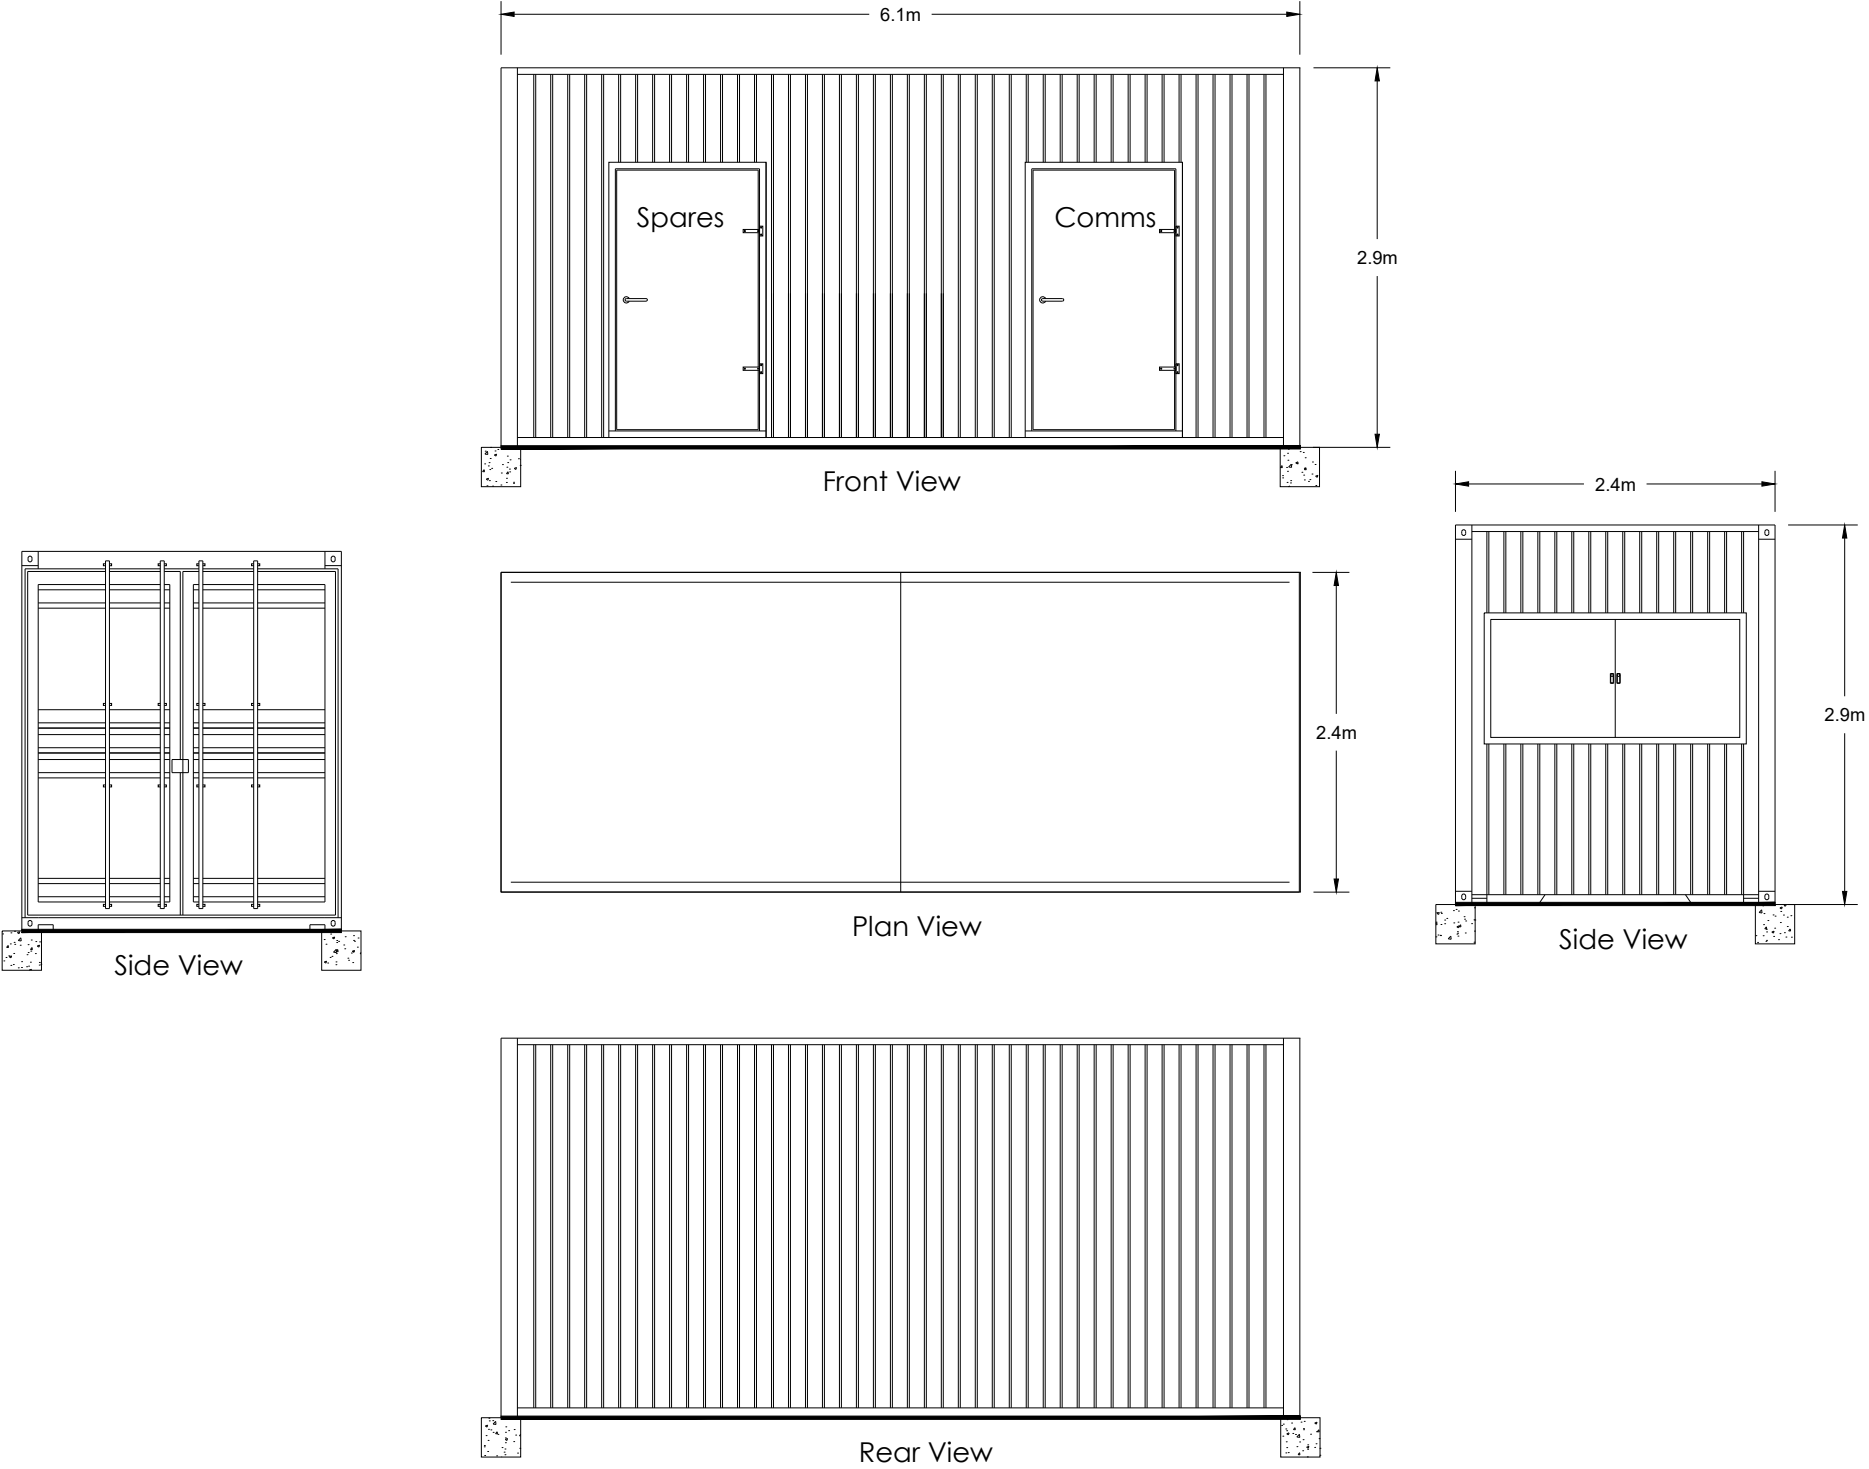

				-	-
01	PLANNING	18/02/25	AA	IR	-
Rev	Amendments	Date	By	Chk	Auth



www.slrconsulting.com

Drawing Status & Suitability Code
PLANNING

Client
Trio Power Ltd.



Project
Cossans Solar & BESS

Drawing Title
Typical Communications and Spares Containers

Scale @ A3		SLR Project No.	
Designed AA	Drawn AA	Checked	Authorised
Date 18/02/2025	Date 18/02/2025	Date	Date
Drawing Number Figure 3.9			Rev. 01