



Notes:

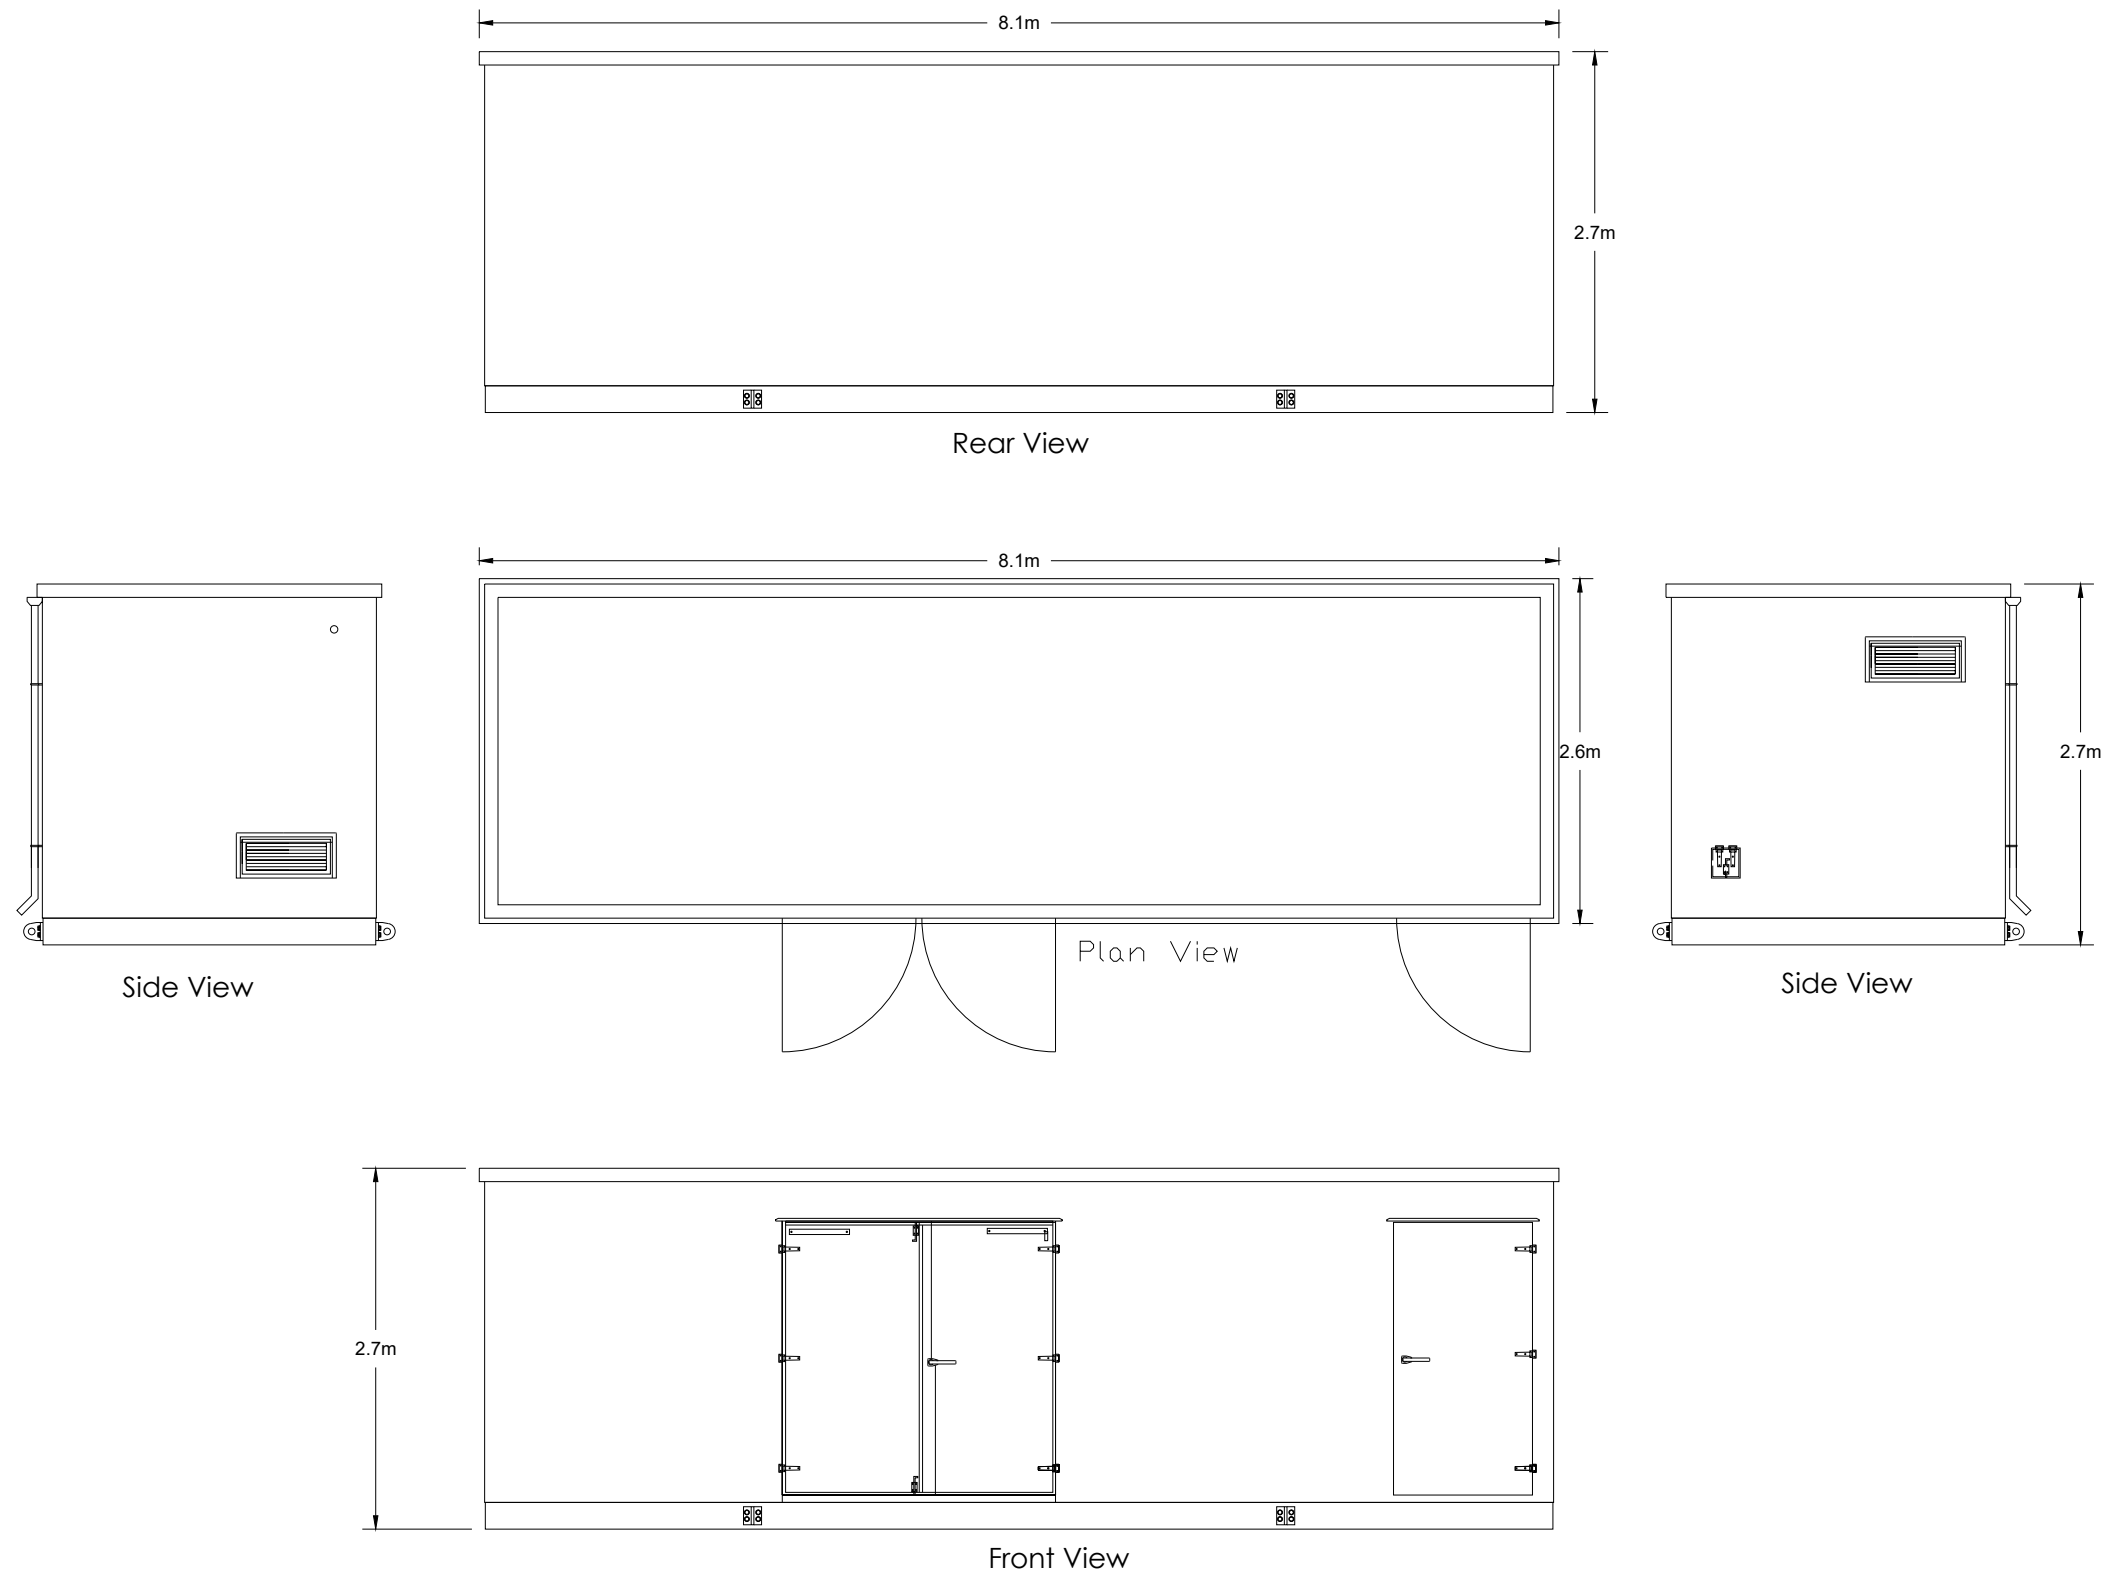


				-	-
01	PLANNING	18/02/25	AA	IR	-
Rev	Amendments	Date	By	Chk	Auth



www.slrconsulting.com

Drawing Status & Suitability Code  
**PLANNING**

Client  
Trio Power Ltd.



Project  
West Springfield

Drawing Title  
Typical DNO Substation

Scale  
@ A3

SLR Project No.

Designed  
AA

Drawn  
AA

Checked

Authorised

Date  
18/02/2025

Date  
18/02/2025

Date

Date

Drawing Number  
**Figure 3.6**

Rev.  
**01**