


Notes:

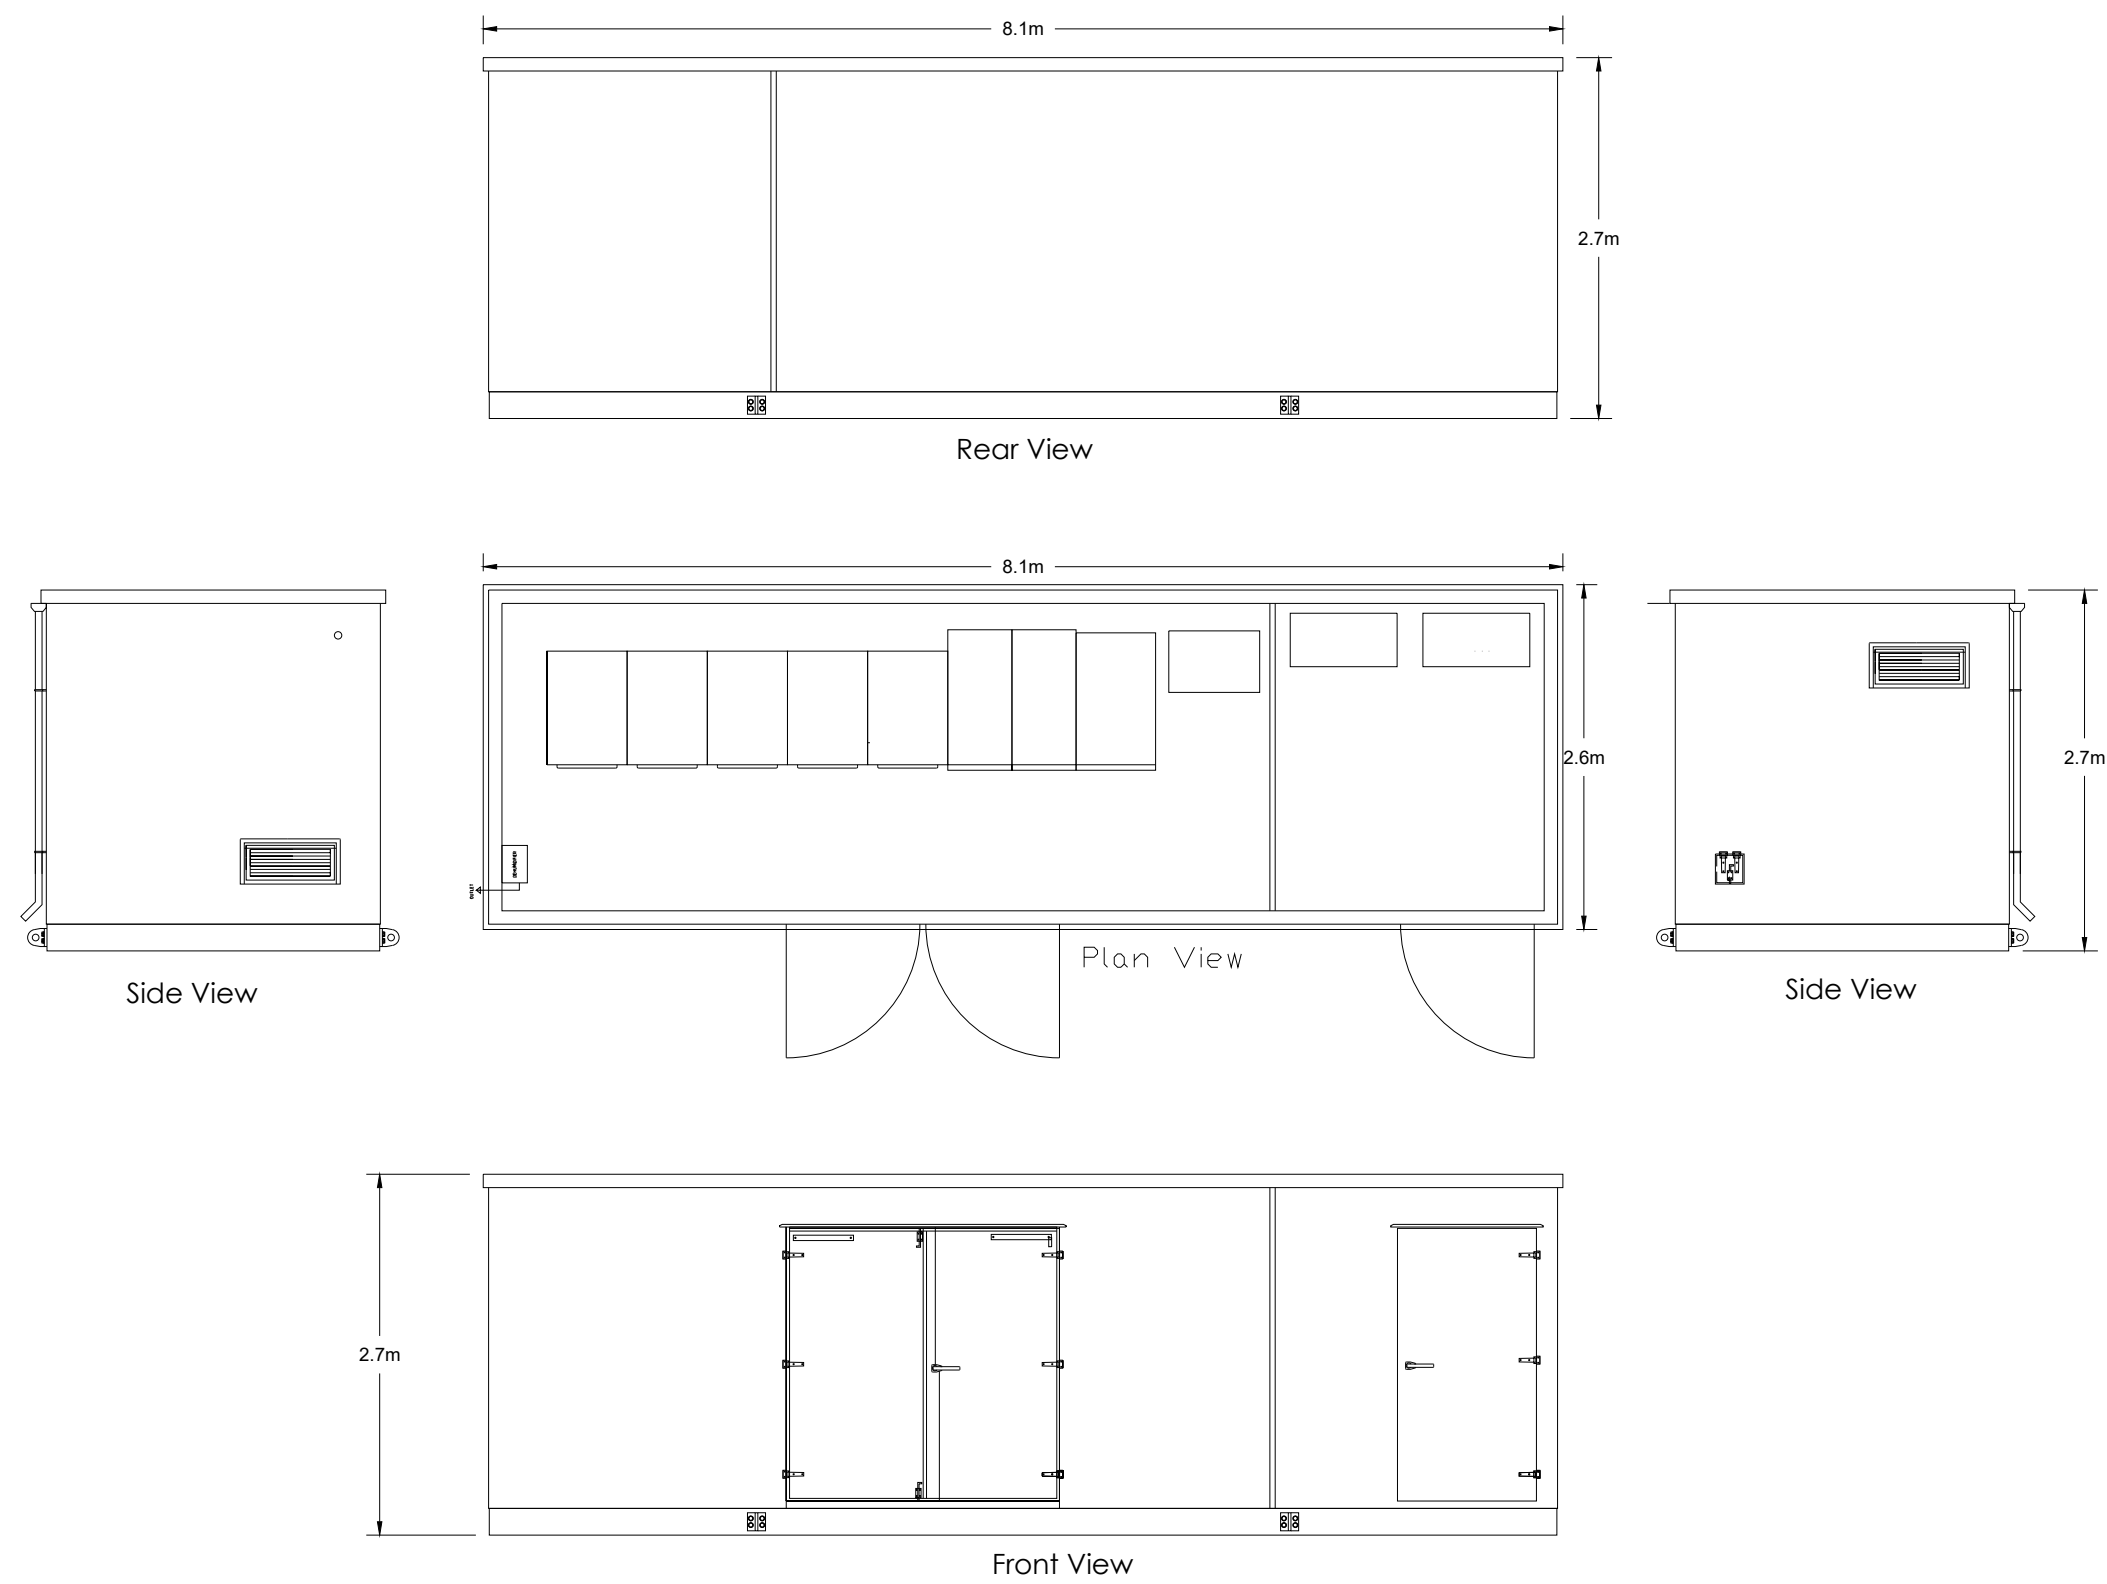

				-	-
01	PLANNING	18/02/25	AA	IR	-
Rev	Amendments	Date	By	Chk	Auth



www.slrconsulting.com

Drawing Status & Suitability Code
PLANNING

Client
Trio Power Ltd.



Project
West Springfield

Drawing Title
Typical Private (Customer) Substation

Scale
@ A3

SLR Project No.

Designed
AA

Drawn
AA

Checked

Authorised

Date
18/02/2025

Date
18/02/2025

Date

Date

Drawing Number
Figure 3.7

Rev.
01