


Notes:

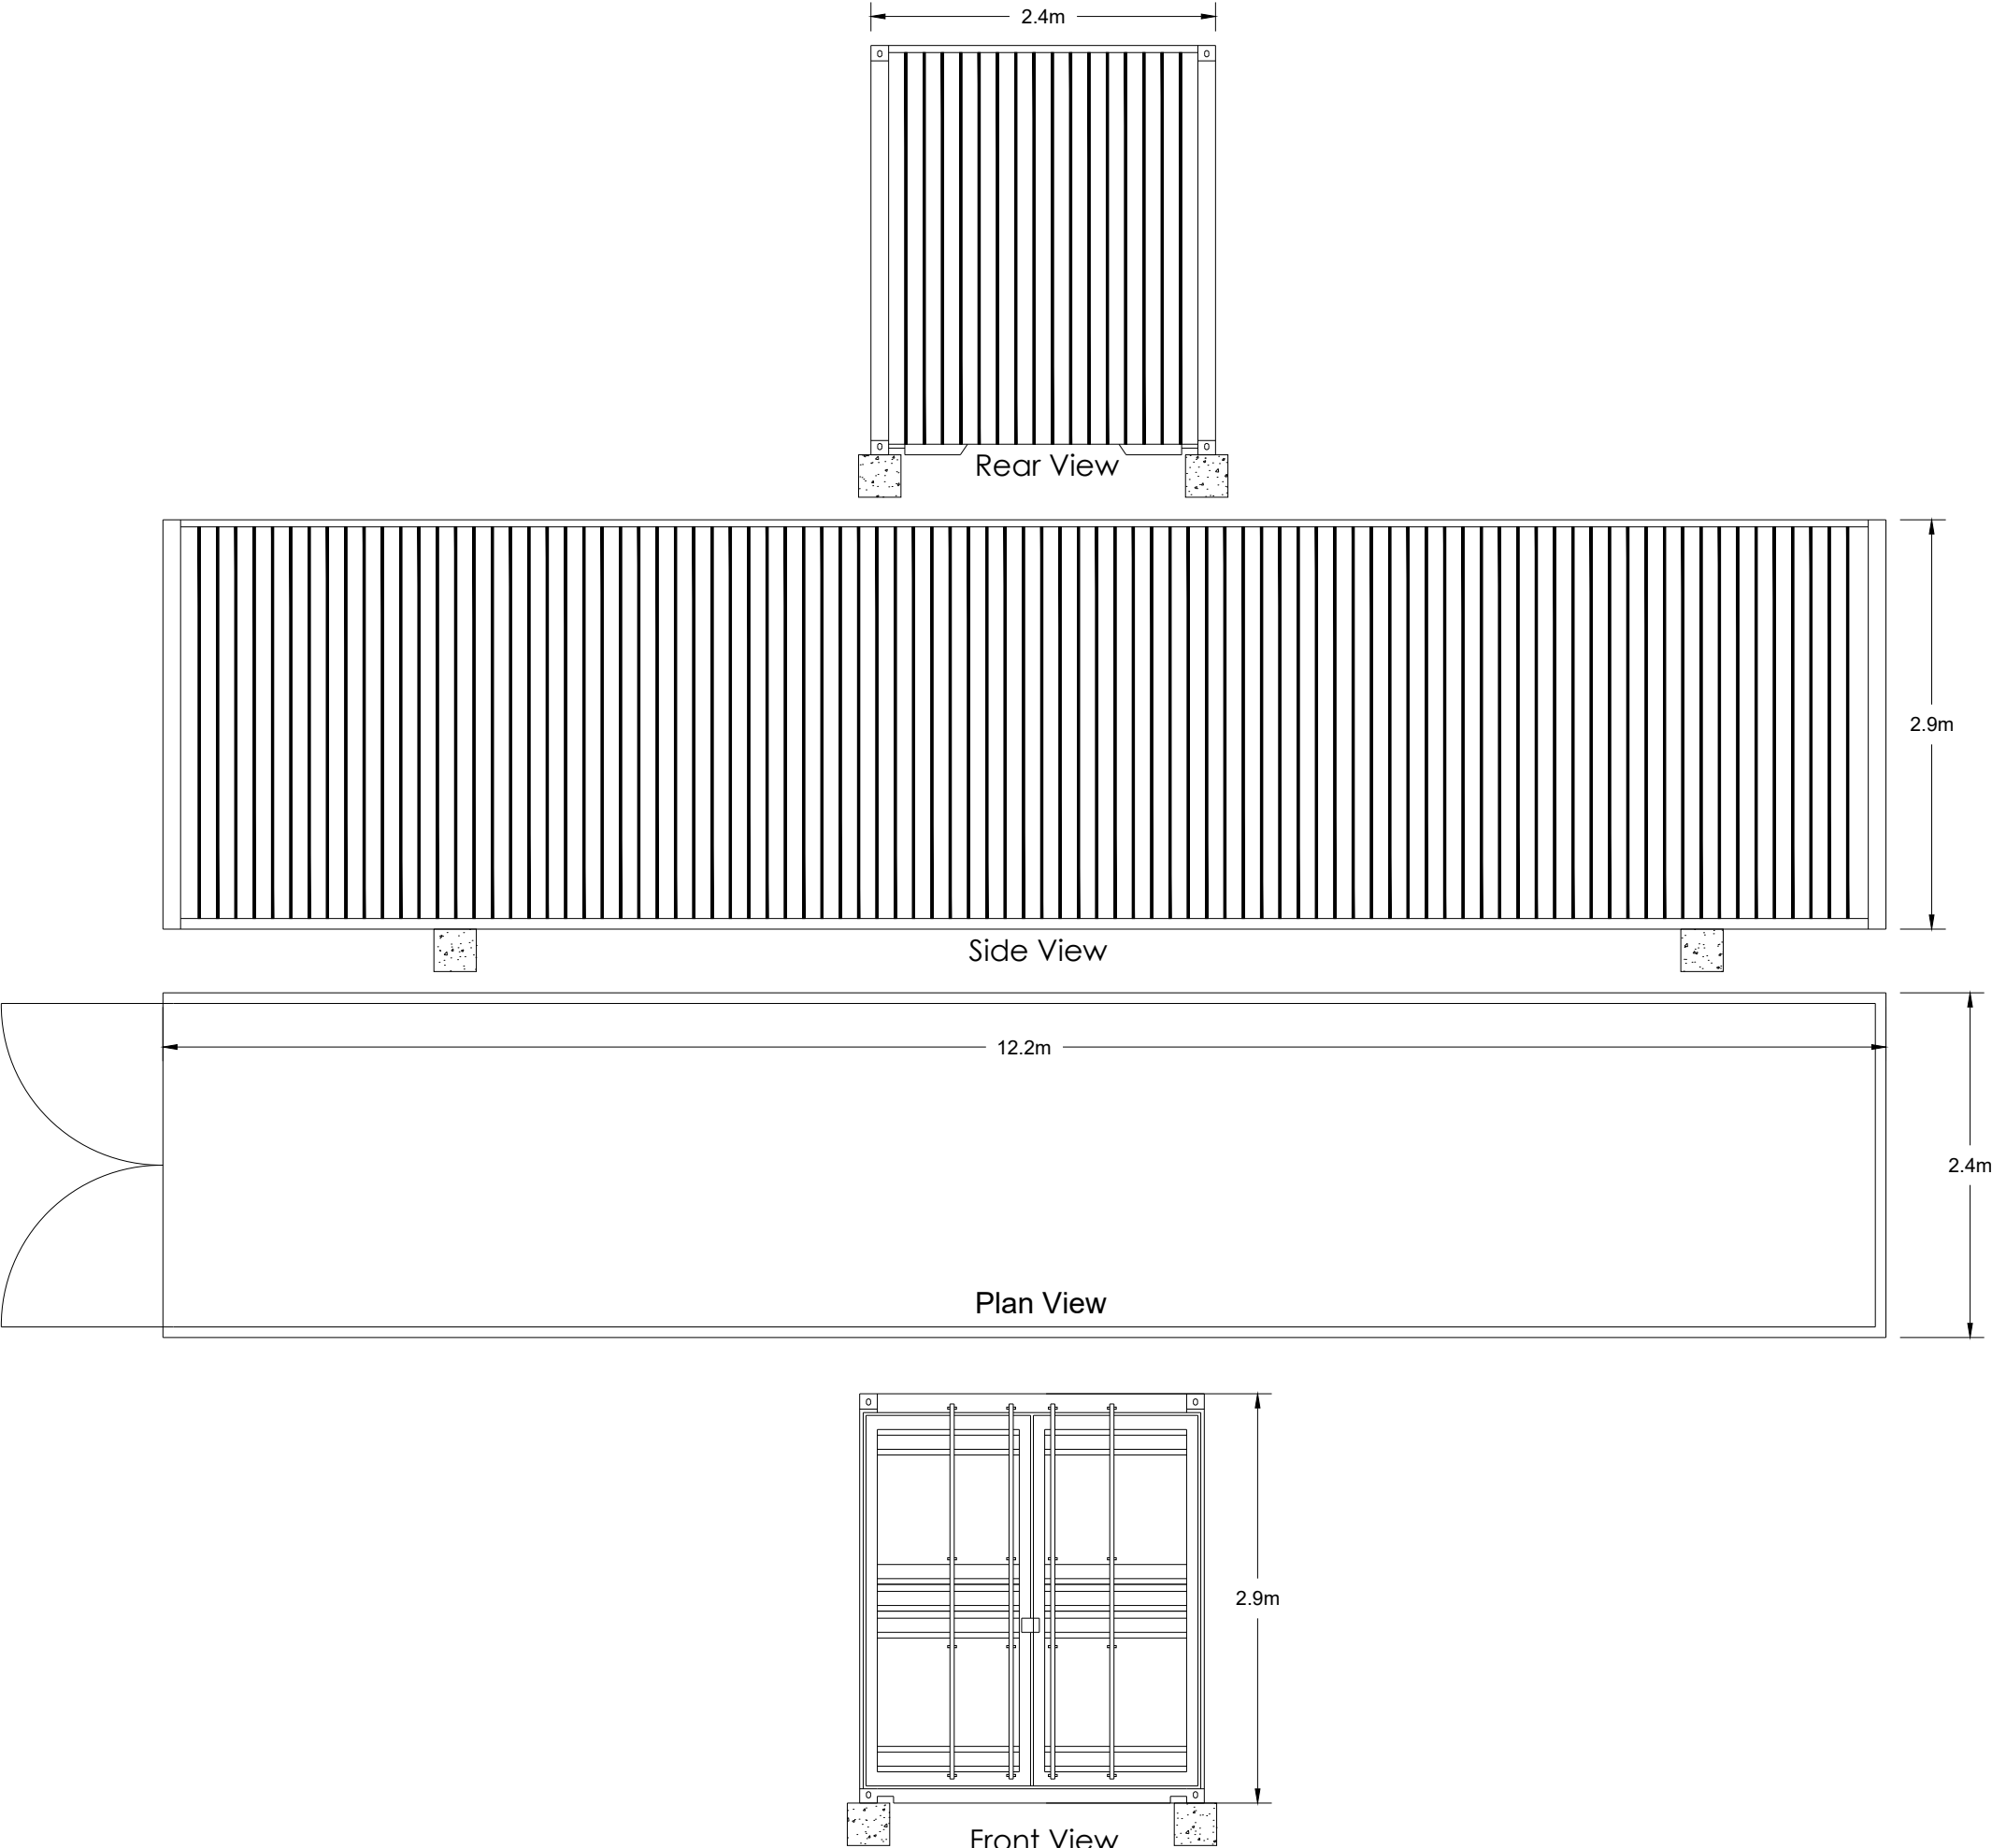

				-	-
01	PLANNING	18/02/25	AA	IR	-
Rev	Amendments	Date	By	Chk	Auth



www.slrconsulting.com

Drawing Status & Suitability Code
PLANNING

Client
Trio Power Ltd.

Project
West Springfield

Drawing Title
Typical Additional Spares Container

Scale
@ A3

SLR Project No.

Designed AA	Drawn AA	Checked	Authorised
----------------	-------------	---------	------------

Date 07/03/2025	Date 07/03/2025	Date	Date
--------------------	--------------------	------	------

Drawing Number
Figure 3.9

Rev.
01