


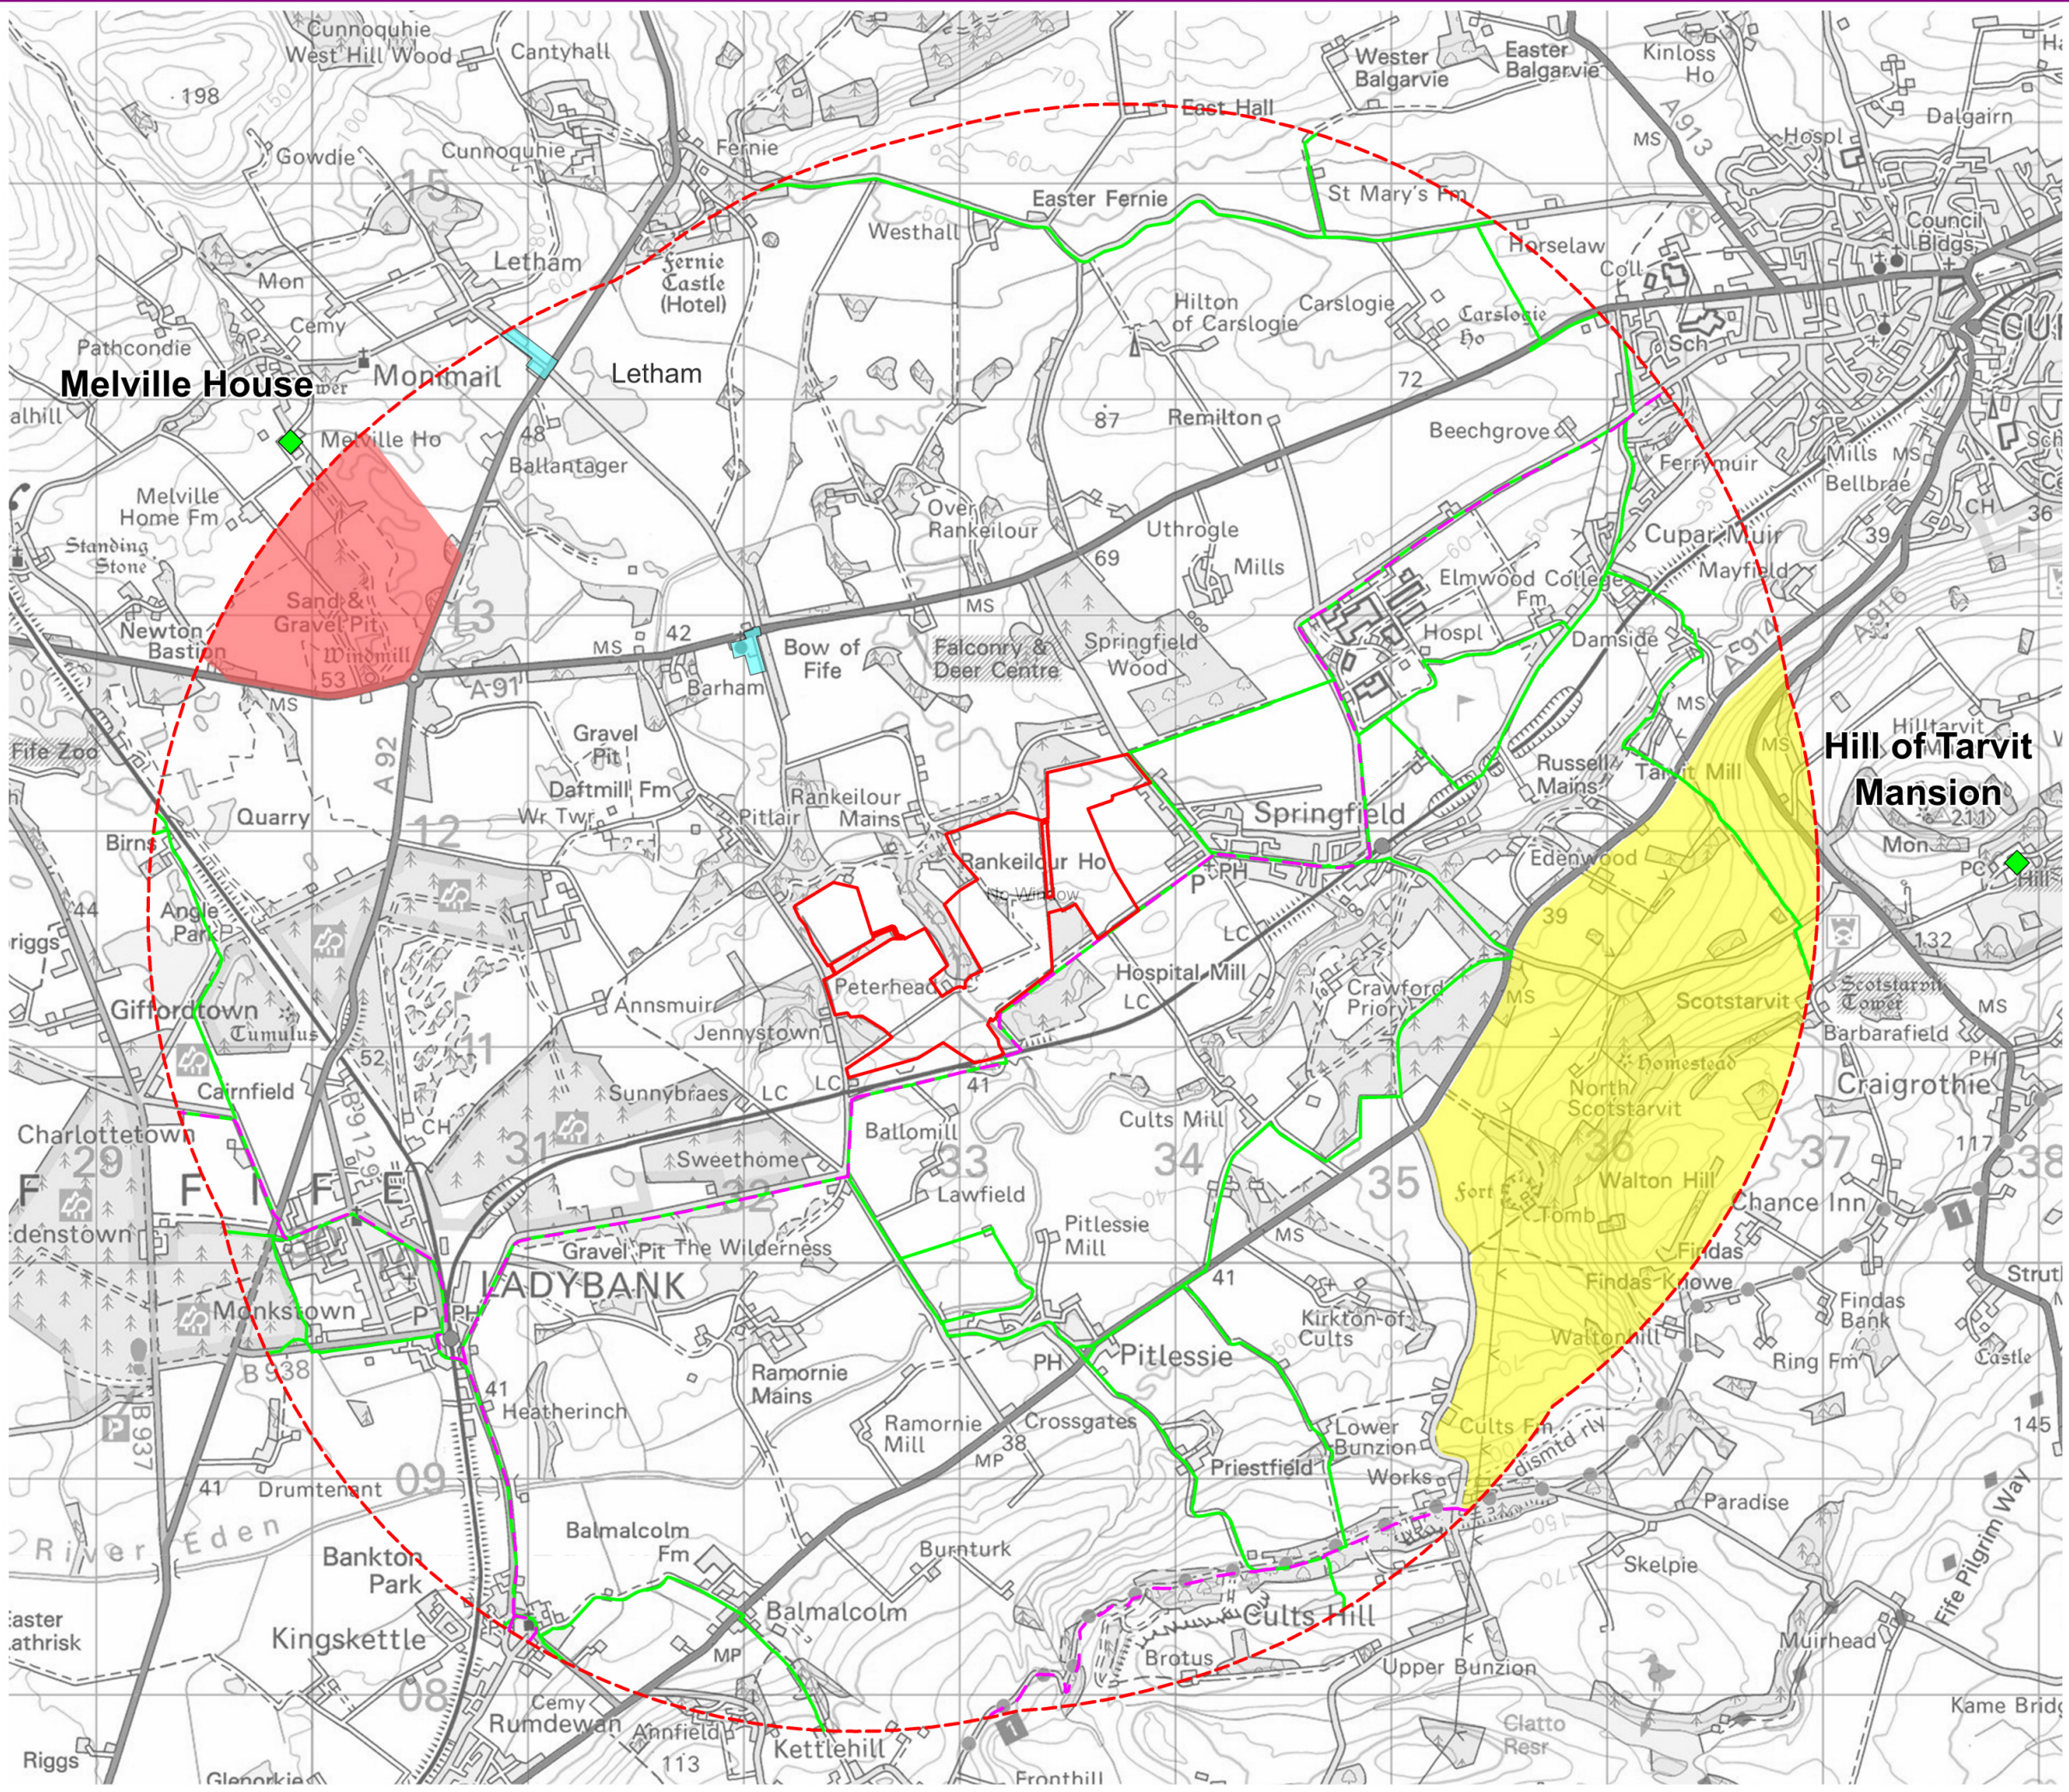

Legend

- Project boundary
- 3 km project buffer
- Landmarks

Designations

- Ceres & Hill of Tarvit
- Designated Landscape Areas
- Conservation Areas
- Core Paths
- Cycle Newtork



rps
A TETRA TECH COMPANY

Elmwood House, 74 Boucher Road,
BELFAST, BT12 6RZ
T: 028 9066 7914

Client: 

Project: West Springfield Solar Farm

Title: Local Landscape Areas,
Designated Paths & Cycleways
within 3 km

Status	Drawn	Checked
Draft	PM	KO
Project Nr	Scale	Date
NI 02973	1:30,000 @ A3	Apr 2025

Fig No: 5.2



Projection: OSGB