


Updated layout

We have made changes to the proposed layout of Kirknewton Solar and BESS Farm based on the feedback received at the first public exhibition and the results of environmental surveys.

We have altered the layout so that the solar farm and BESS have a minimal impact on the local neighbourhood and environment, while ensuring the development remains viable.



PREVIOUS SITE LAYOUT

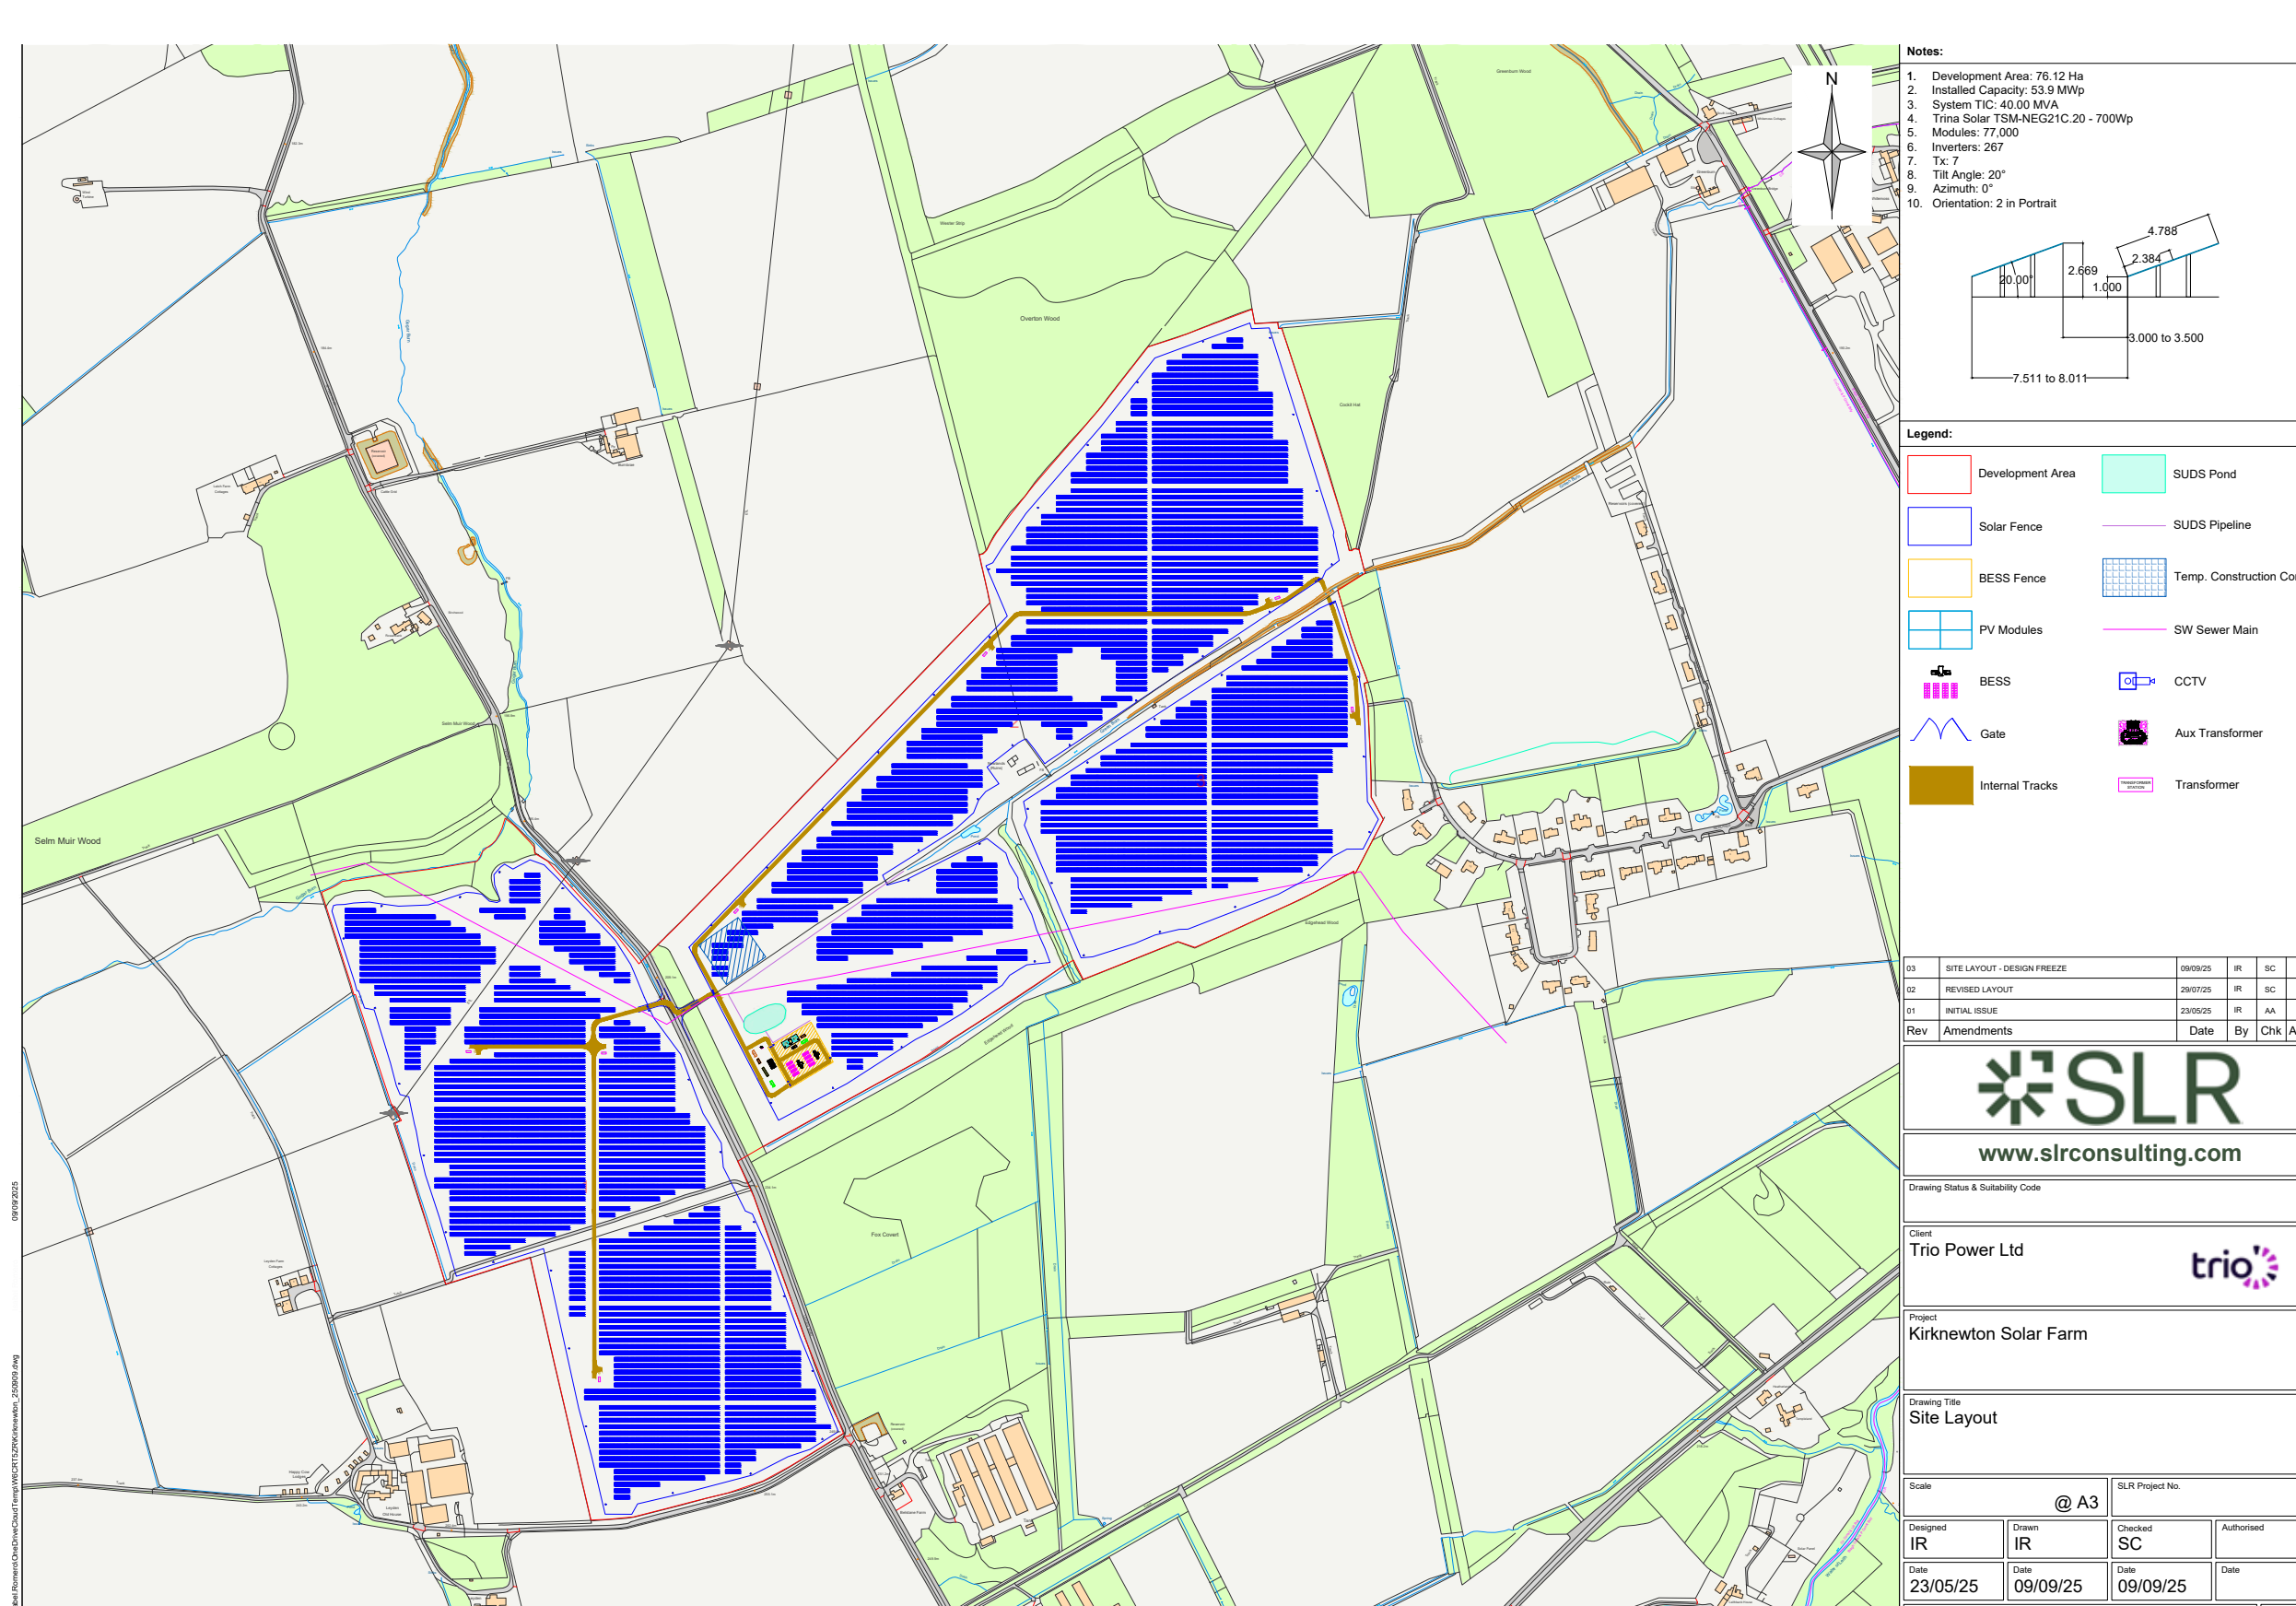

NEW SITE LAYOUT

We have...

- Moved the BESS further north, slightly downhill, to create a 50m buffer from the watercourse on the site's southern edge
- Increased the buffer between the solar panels and the houses at Newlands to allow space for additional planting to reduce views of the project from those houses.
- Included new hedgerows and tree planting to reduce views from the north and west.
- Included an easement of 10m along the water main that crosses the site to comply with Scottish Water guidance.
- Adjusted the fence line in the eastern land parcel to ensure that walking access around the field perimeters remains open.

If you have any comments or questions about any aspect of the project please talk to a member of the project team or visit our website.

