


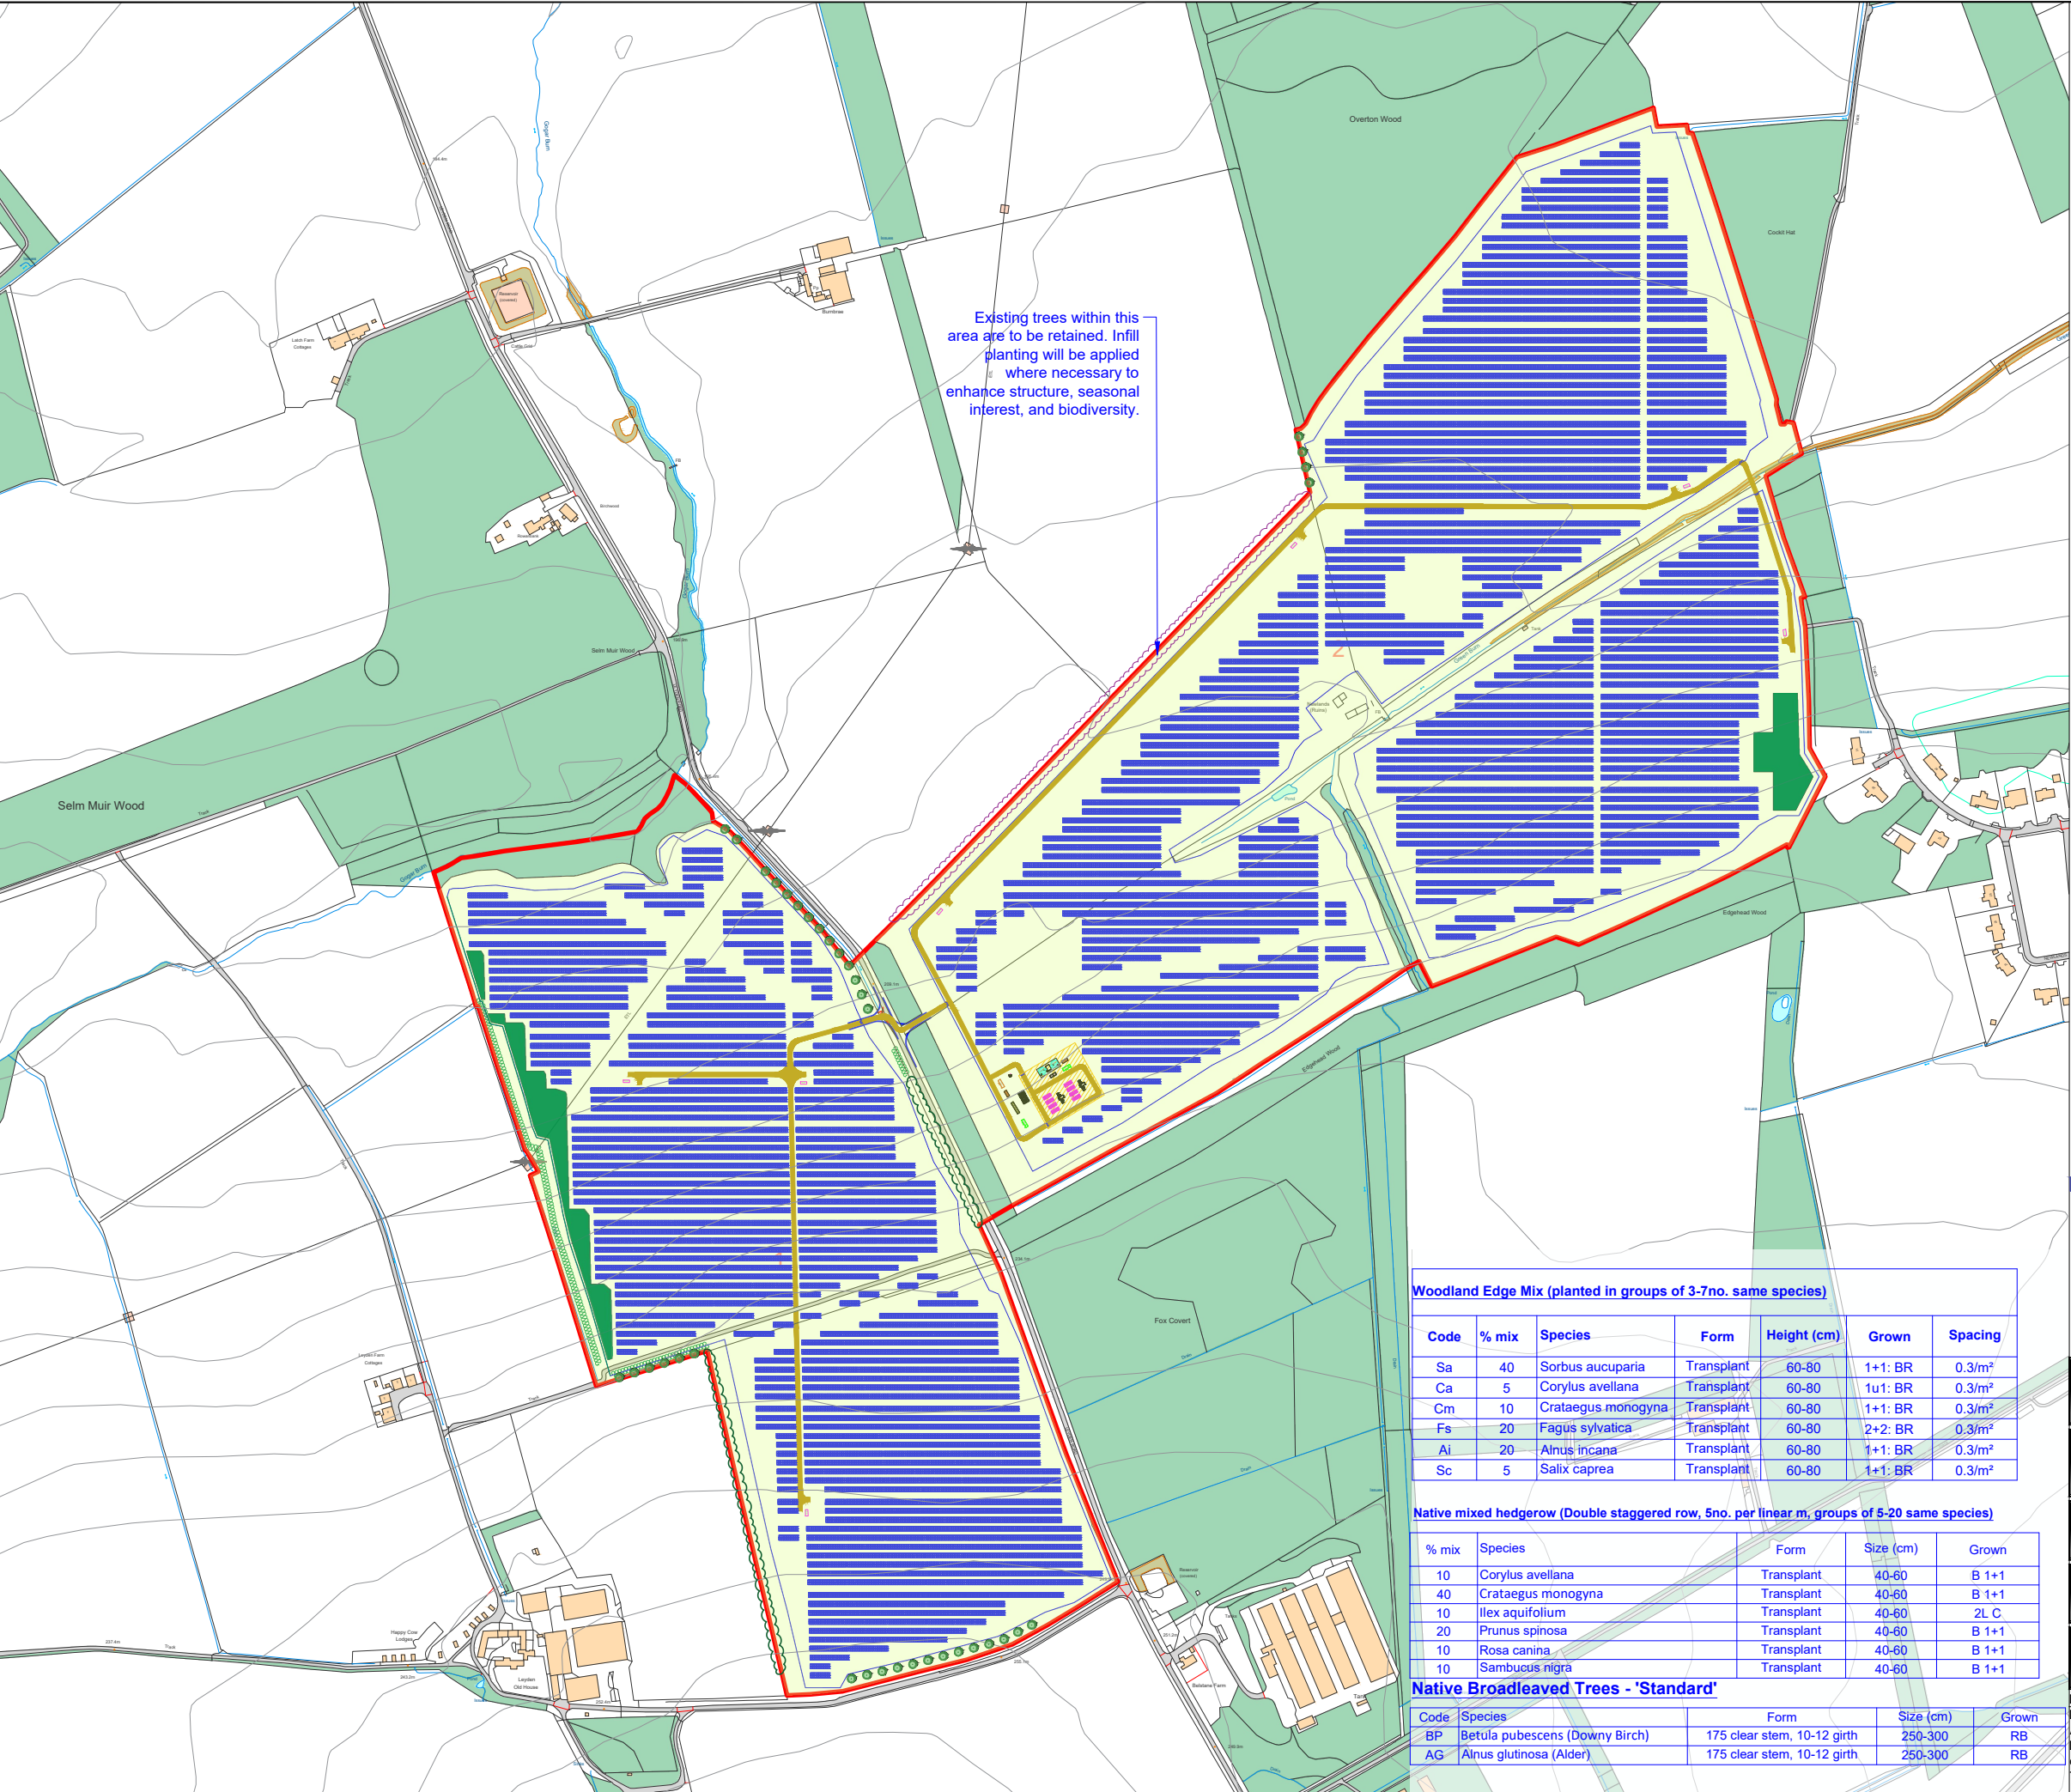

KEY

Development Area

Solar Fence

BESS Fence

PV Modules

Soft Landscape:

Existing Woodland

Proposed Native Woodland Mix

'Diverse Grassland'
existing Grassland retained and maintained

Proposed standard tree

Proposed Hedgerow

Area of existing hedge

Area of existing tree with Infill planting

15.09.2025

Rev C

Removal of Standard trees

12.09.2025

Rev B

Landscape layout update

12.09.2025

Rev A

Landscape layout update

DRAFT

LANDSCAPE ARCHITECTS

Suite 1.01,142 St. Vincent Street,
Glasgow,G2 5LA Tel: 0141 429 2999
info@tgp.uk.com/www.tgp.uk.com
Also in Edinburgh & Newcastle

Project

Kirknewton Solar

Title

Landscape Proposal

Date

25.08.2025

Scale

1:5000 @ A3

Drawn

EA

Checked

CL

Job

2257

Suitability

-

No.

L01

Issue

-

Revision

-

LI WORKSTAGE:

0/1

2

3

4

5

6

DISCLAIMER:
Do not scale from this drawing.
All dimensions to be verified on site prior to commencement of works.
Drawing to be read in conjunction with related TGP drawings, consultants drawings and any other relevant information.
This drawing is the copyright of TGP Landscape Architects Ltd. unless otherwise specified.