

- Notes:**
1. Development Area: 165.2 Ha
 2. Installed Capacity: 97.8 MWp
 3. System TIC: 75 MVA
 4. Trina Solar TSM-NEG21C.20 - 760Wp
 5. Modules: 128,688
 6. Inverters: 189
 7. Tx: 12
 8. Tilt Angle: 20°
 9. Azimuth: 0°
 10. Orientation: 2 in Portrait

Legend:

- Site boundary
- Solar fence
- PV modules
- Gate
- Internal tracks
- Transformer station
- Drainage pipe
- SuDS basin

06	SEPA flood areas input	03/11/25	IR	AA	EQ
05	Access update	28/10/25	IR	AA	EQ
04	RLB and constraints update	14/10/25	IR	AA	EQ
03	Additional constraints and SuDS	08/10/25	IR	AA	EQ
02	Site layout with constraints	30/07/25	IR	AA	EQ
01	Initial/Preliminary Issue	23/05/25	IR	AA	EQ
Rev	Amendments	Date	By	Chk	Auth



www.slrconsulting.com



Drawing Status & Suitability Code **PLANNING**

Client
Trio Power Ltd.

Project
Dupplin Solar

Drawing Title
Site Layout

Scale 1:10 @ A3		SLR Project No. 405.065787.00001	
Designed N/A	Drawn IR	Checked AA	Authorised EQ
Date N/A	Date 03/11/2025	Date 30/07/2025	Date 03/11/2025
Drawing Number 065787-SLR-XX-XX-D-EA-000001			Rev. 06

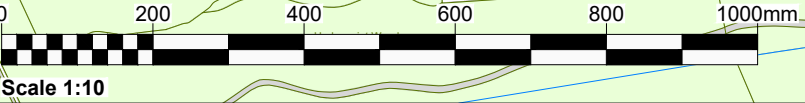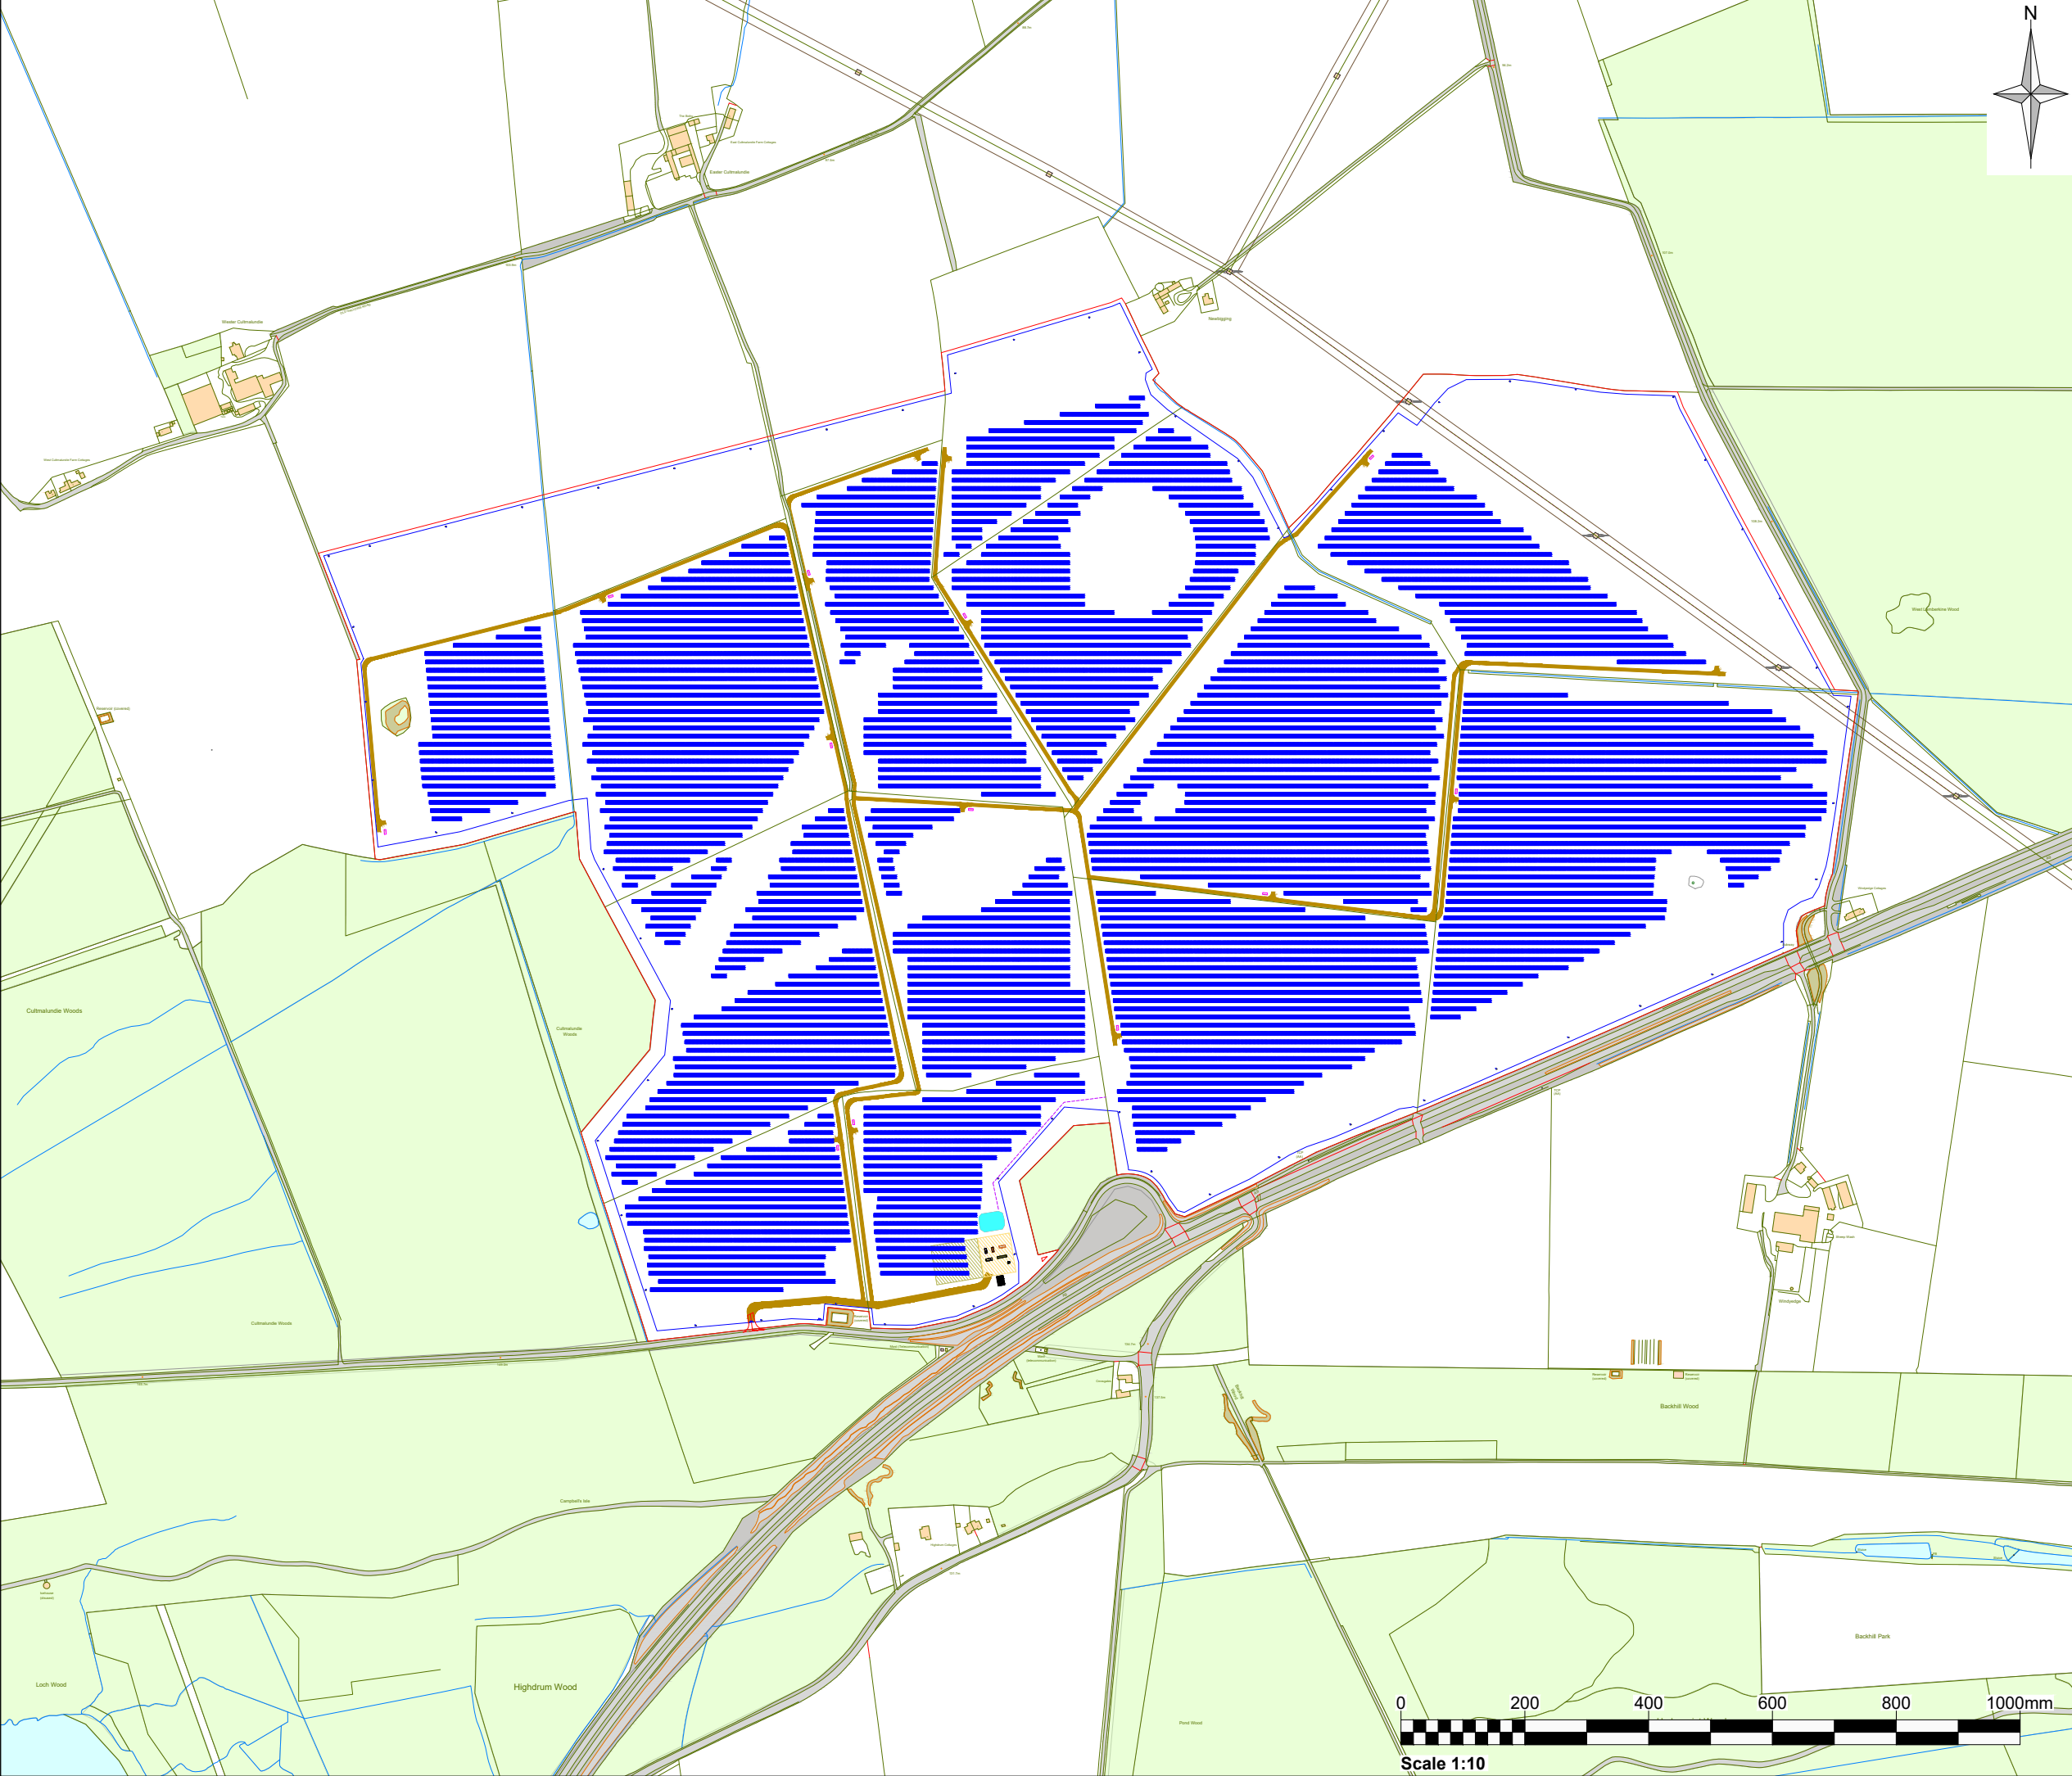

C:\Users\Isabel.Romero\OneDrive\CloudTemp\044601\20Dupplin_Design\Freeze_v2.dwg 03/11/2025