



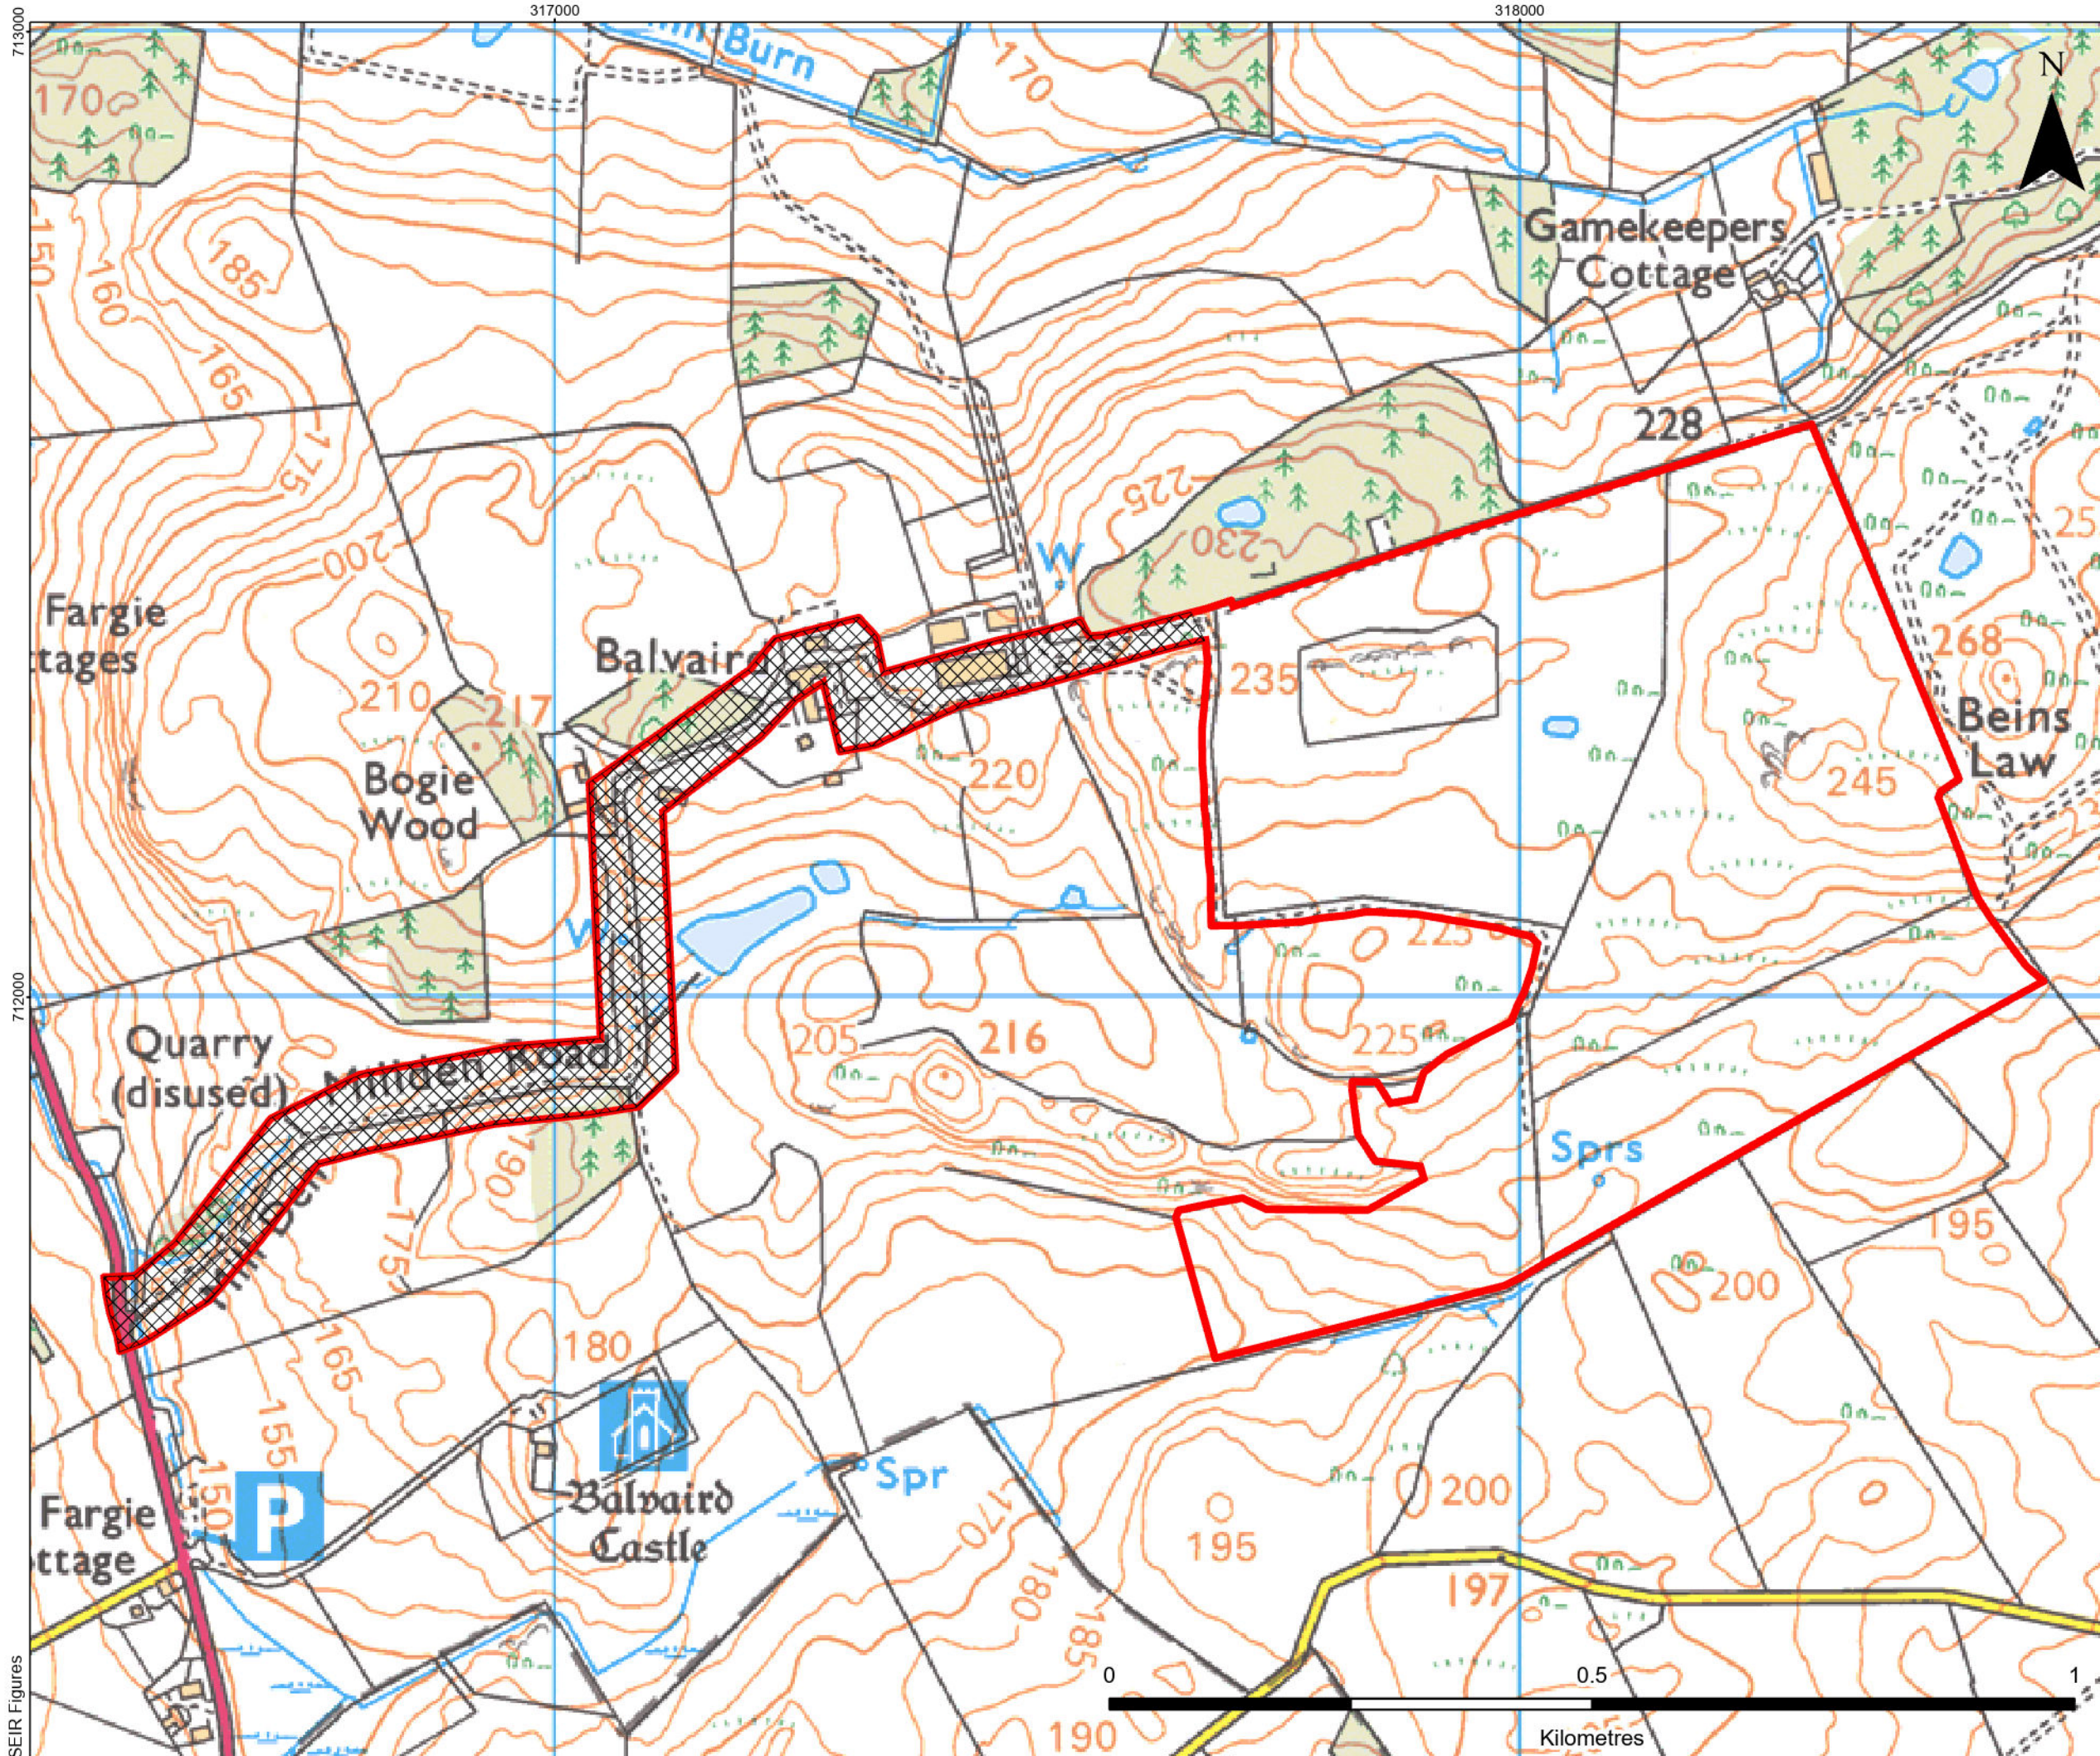

LEGEND

- Site Boundary
- Access Area - No Works Proposed

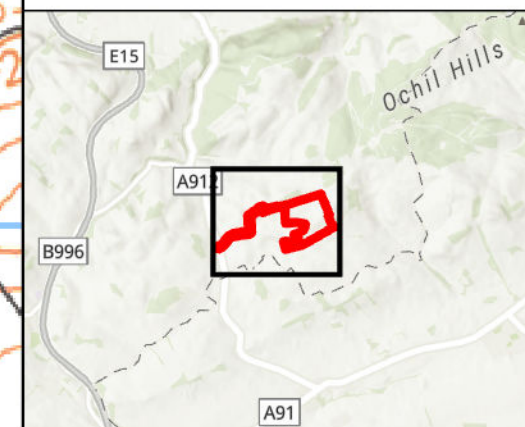

BINN FARM SOLAR & BESS

PLANNING DRAWINGS

EXISTING SITE PLAN

Scale 1:6,500 @ A3

Date JANUARY 2026

