


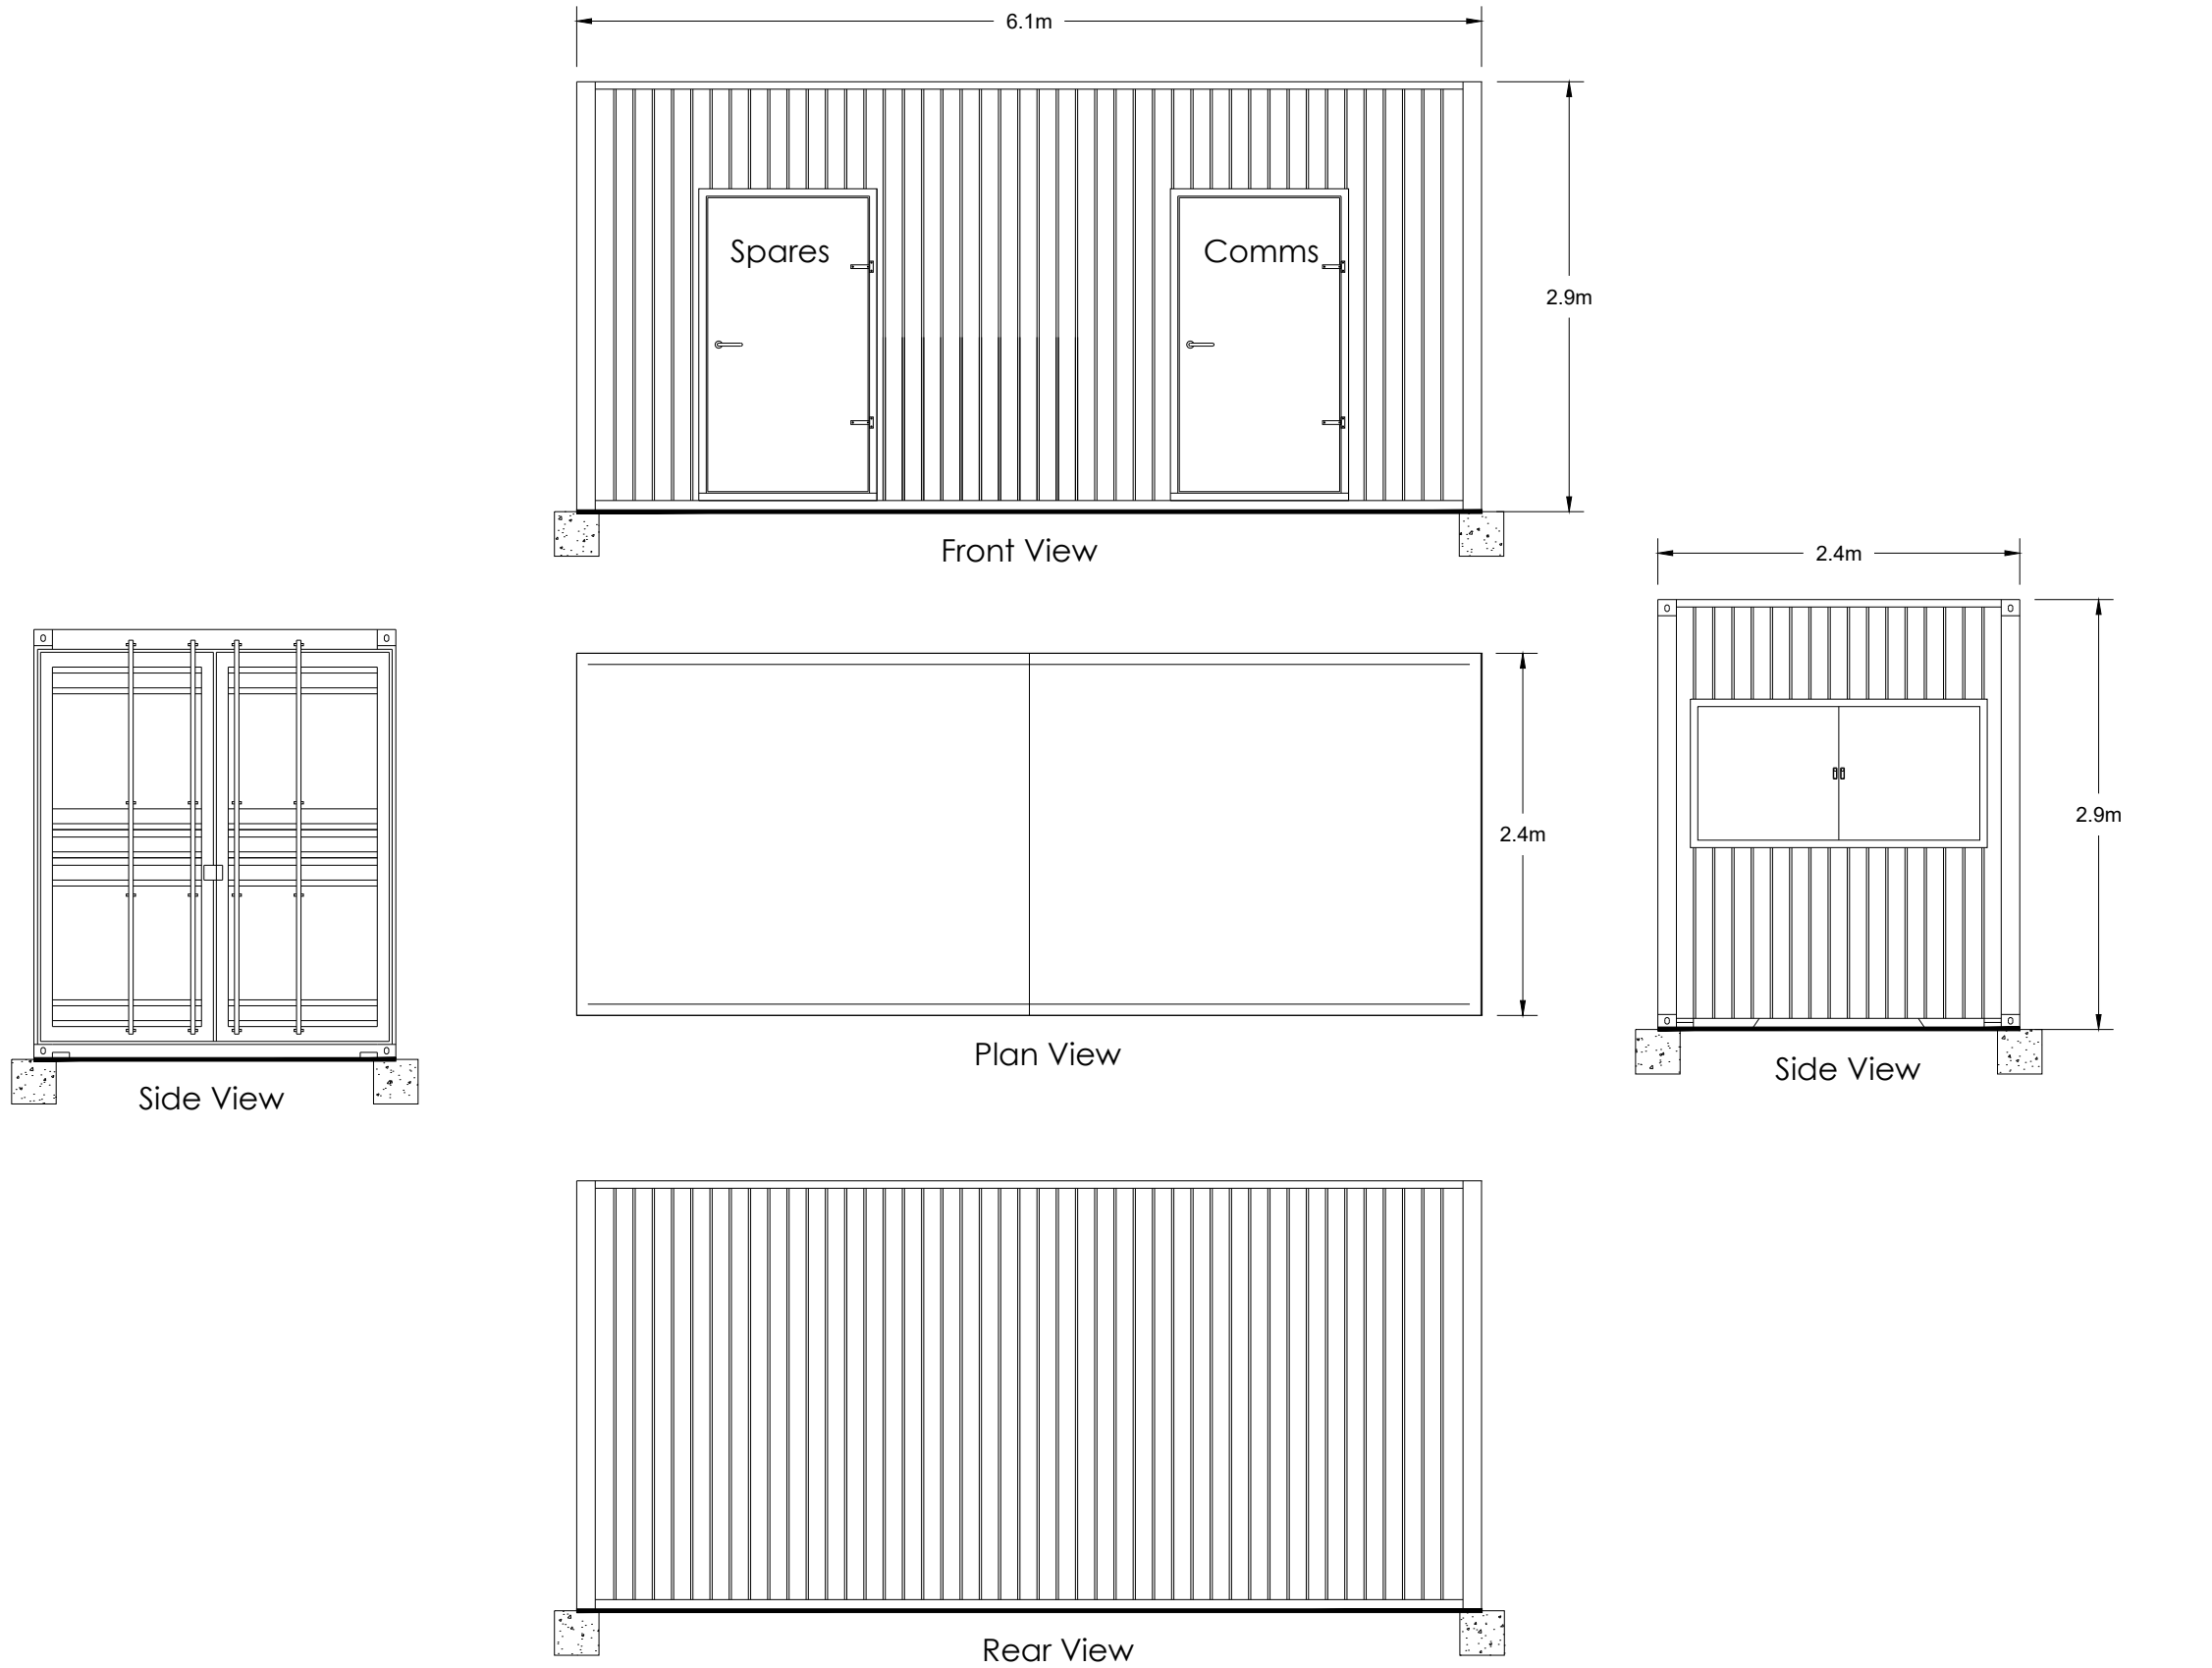

Notes:

03	LAYOUT REVISED	18/01/26	AA	SC	
02	SCALE BAR ADDED	07/01/26	AA	SC	-
01	PLANNING	01/09/25	AA	SC	-
Rev	Amendments	Date	By	Chk	Auth


www.slrconsulting.com

Drawing Status & Suitability Code
PLANNING

Client
Trio Power Ltd.



Project
Binn Farm Solar and BESS

Drawing Title
Typical Comms and Spares

Scale 1:50 @ A3		SLR Project No.	
Designed AA	Drawn AA	Checked	Authorised
Date 01/09/2025	Date 01/09/2025	Date	Date
Drawing Number Figure 4.10			Rev. 03

© Crown copyright and database rights [YR.] Ordnance Survey Licence number XXXXXXXX

© This drawing and its content are the copyright of SLR Consulting Ltd and may not be reproduced or amended except by prior written permission. SLR Consulting Ltd accepts no liability for any amendments made by other persons.