




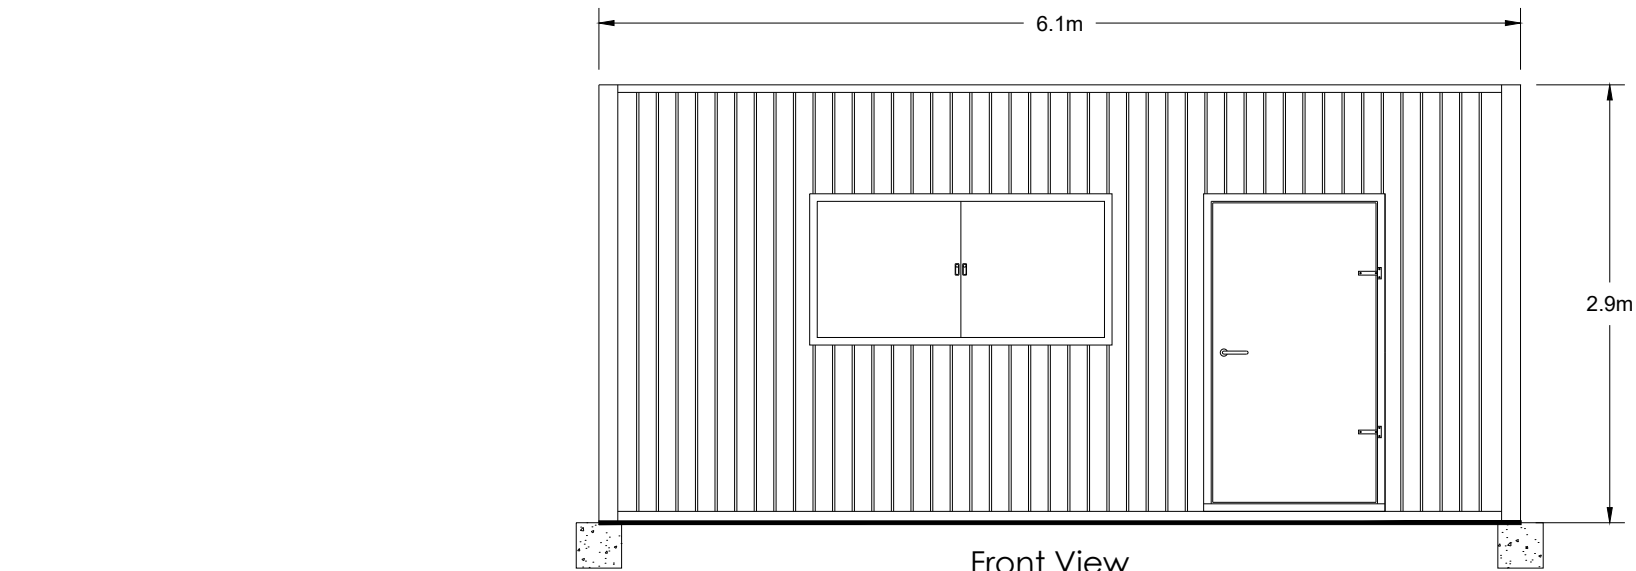


Front View

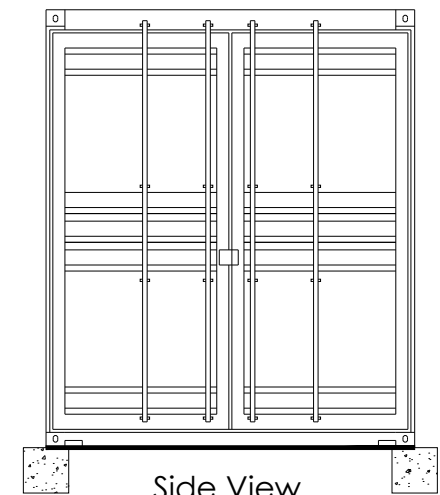


Side View

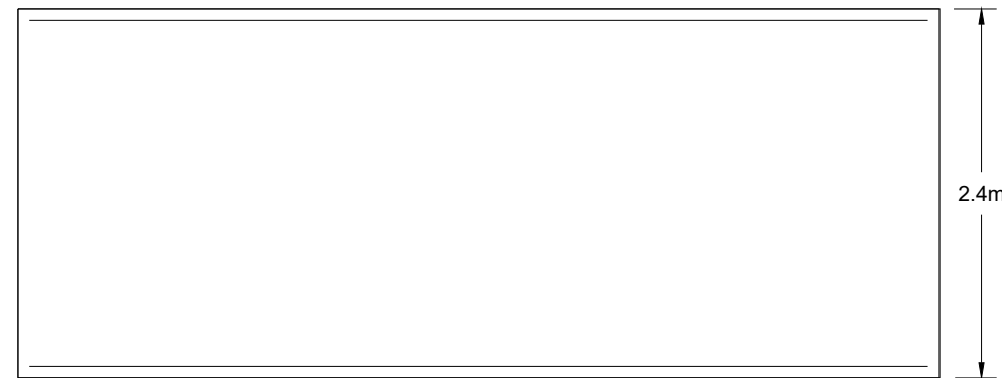

Plan View

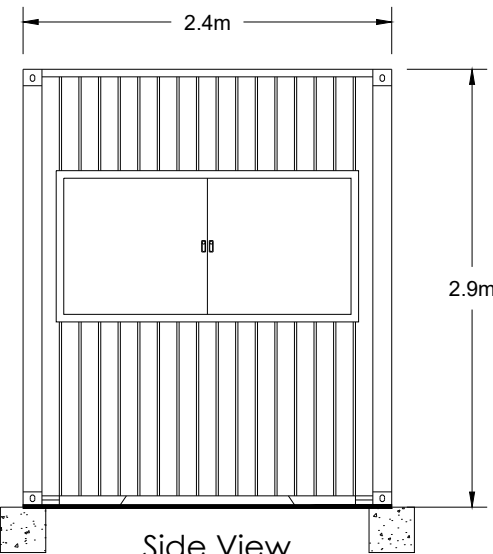

Side View

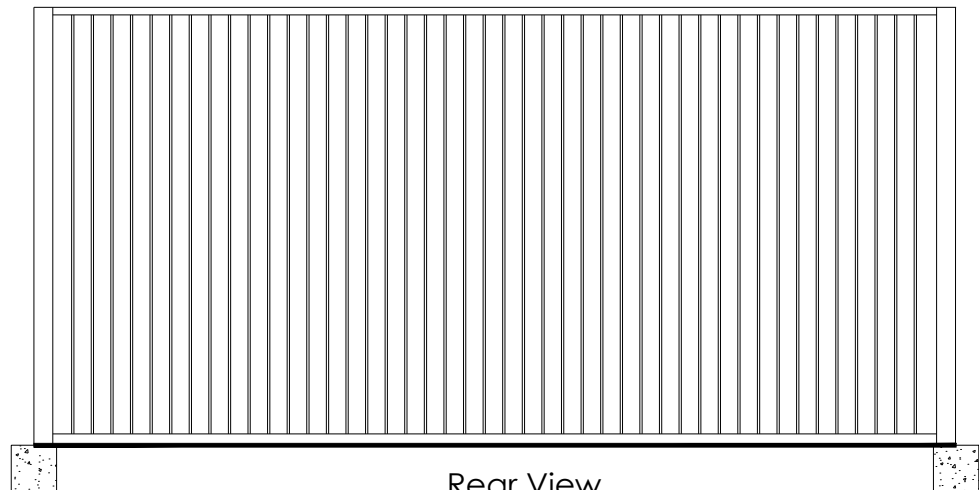

Rear View



Scale 1:50

Notes:

03	LAYOUT REVISED	18/01/26	AA	SC	
02	SCALE BAR ADDED	07/01/26	AA	SC	-
01	PLANNING	01/09/25	AA	SC	-
Rev	Amendments	Date	By	Chk	Auth

www.slrconsulting.com

Drawing Status & Suitability Code

PLANNING

Client

Trio Power Ltd.

Project

Binn Farm Solar and BESS

Drawing Title

Typical Welfare Container

Scale

1:50

@ A3

SLR Project No.

Designed

AA

Drawn

AA

Checked

Authorised

Date

01/09/2025

Date

01/09/2025

Date

Date

Drawing Number

Figure 4.12

Rev.

03

© Crown copyright and database rights [YR.] Ordnance Survey Licence number XXXXXXXX

© This drawing and its content are the copyright of SLR Consulting Ltd and may not be reproduced or amended except by prior written permission. SLR Consulting Ltd accepts no liability for any amendments made by other persons.