


Scale 1:100

Notes:

03	LAYOUT REVISED	18/01/26	AA	SC	
02	SCALE BAR ADDED	07/01/26	AA	SC	-
01	PLANNING	01/09/25	AA	SC	-
Rev	Amendments	Date	By	Chk	Auth

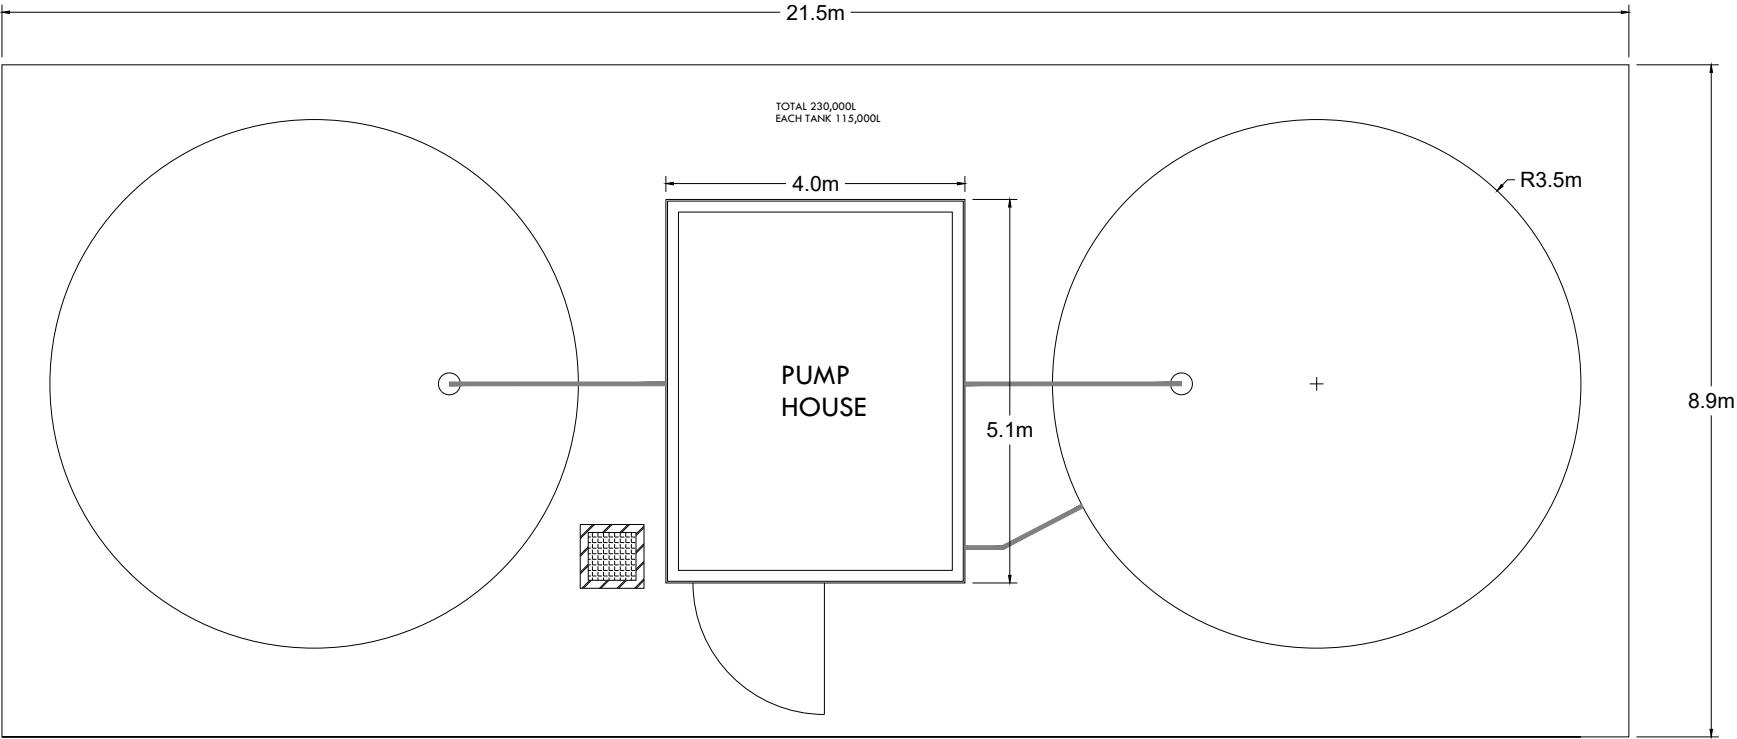

www.slrconsulting.com

Drawing Status & Suitability Code
PLANNING

Client
Trio Power Ltd.

Project
Binn Farm Solar and BESS

Drawing Title
Typical Water Tank

Scale 1:100 @ A3		SLR Project No.	
Designed AA	Drawn AA	Checked	Authorised
Date 01/09/2025	Date 01/09/2025	Date	Date
Drawing Number Figure 4.13			Rev. 03