



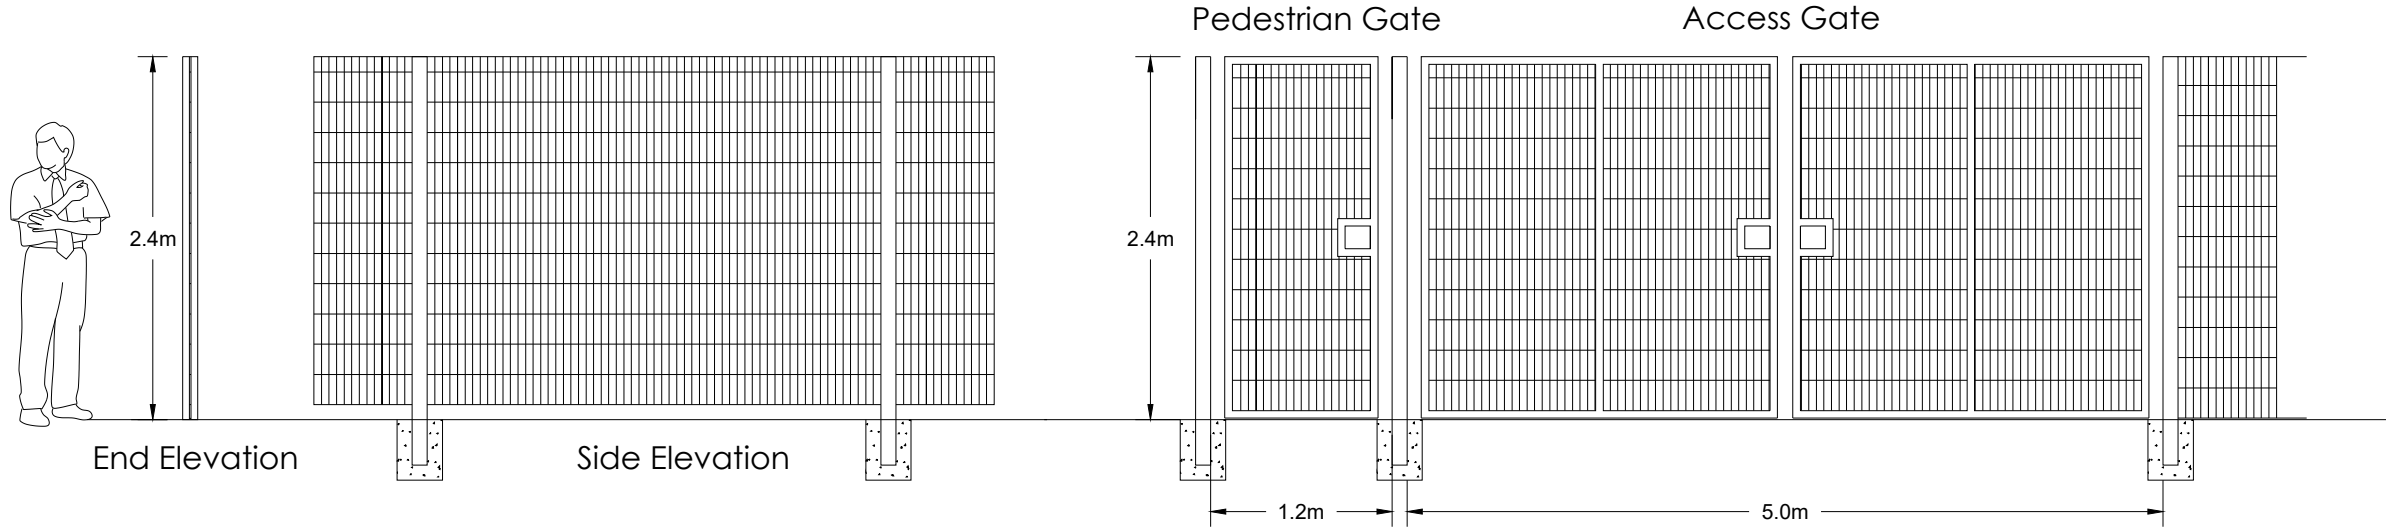

WELDMESH FENCE

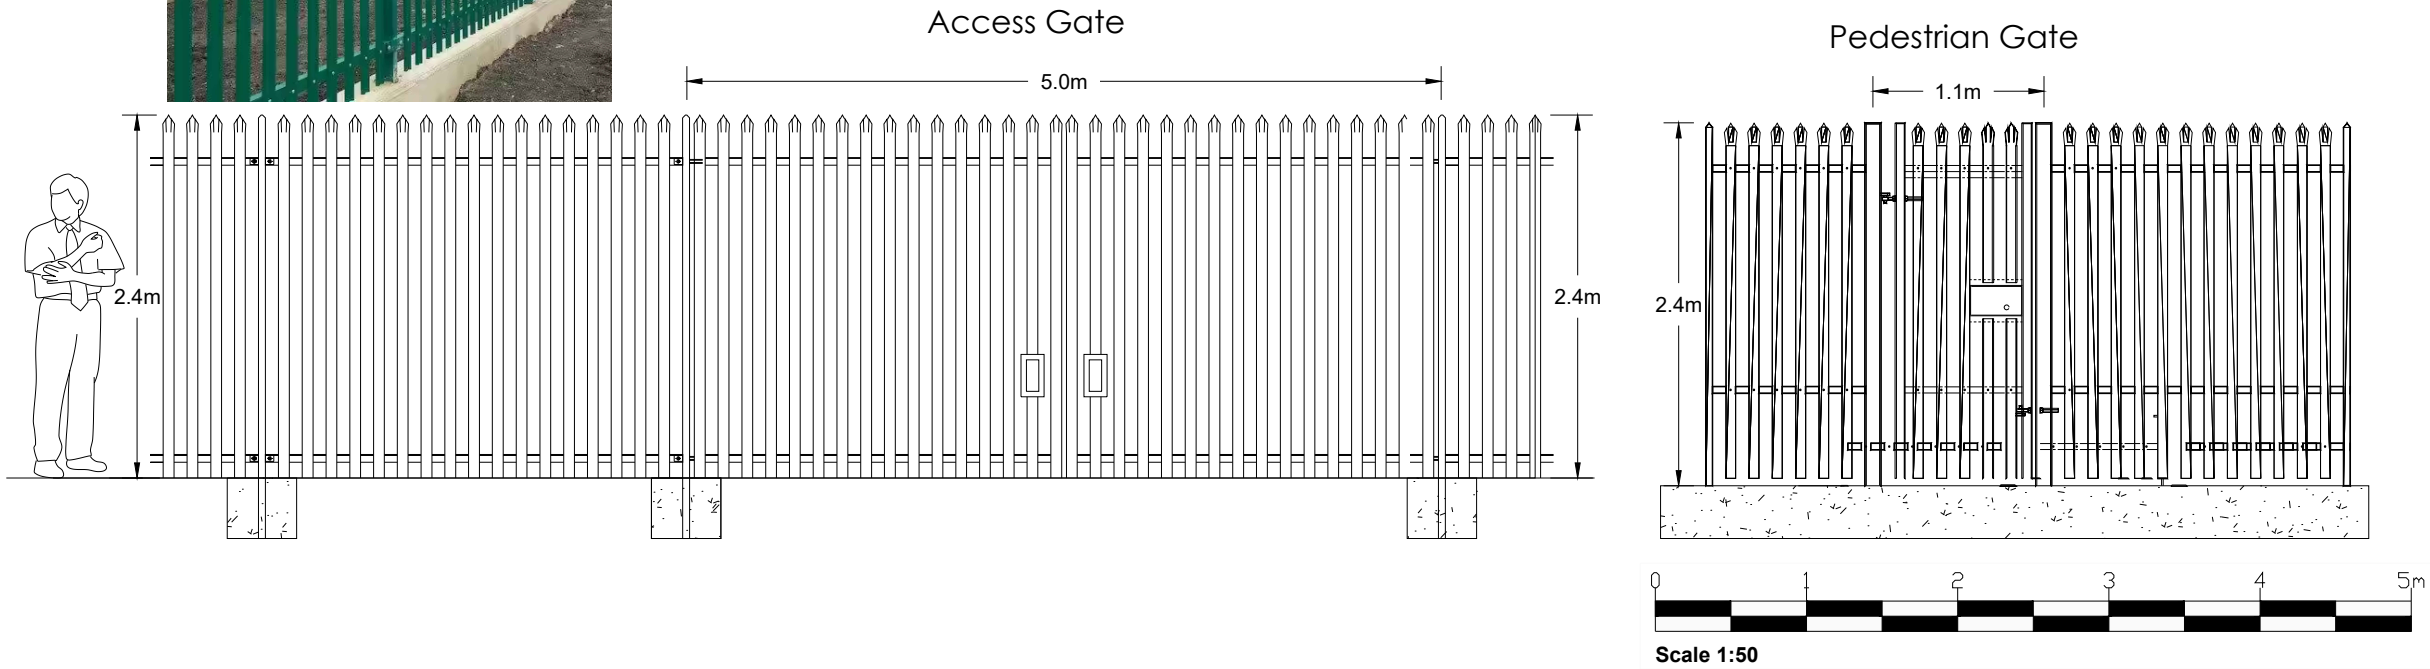

PALISADE FENCE



Notes:

03	LAYOUT REVISED	18/01/26	AA	SC	
02	SCALE BAR ADDED	07/01/26	AA	SC	-
01	PLANNING	01/09/25	AA	SC	-
Rev	Amendments	Date	By	Chk	Auth



www.slrconsulting.com

Drawing Status & Suitability Code**PLANNING**

Client
Trio Power Ltd.



Project
Binn Farm Solar and BESS

Drawing Title
Typical Fence Details

Scale
1:50

@ A3

SLR Project No.

Designed
AA

Drawn
AA

Checked

Authorised

Date
01/09/2025

Date
01/09/2025

Date

Date

Drawing Number
Figure 4.14

Rev.
02

© Crown copyright and database rights [YR.] Ordnance Survey Licence number XXXXXXXX

© This drawing and its content are the copyright of SLR Consulting Ltd and may not be reproduced or amended except by prior written permission. SLR Consulting Ltd accepts no liability for any amendments made by other persons.