


Typical Access Track

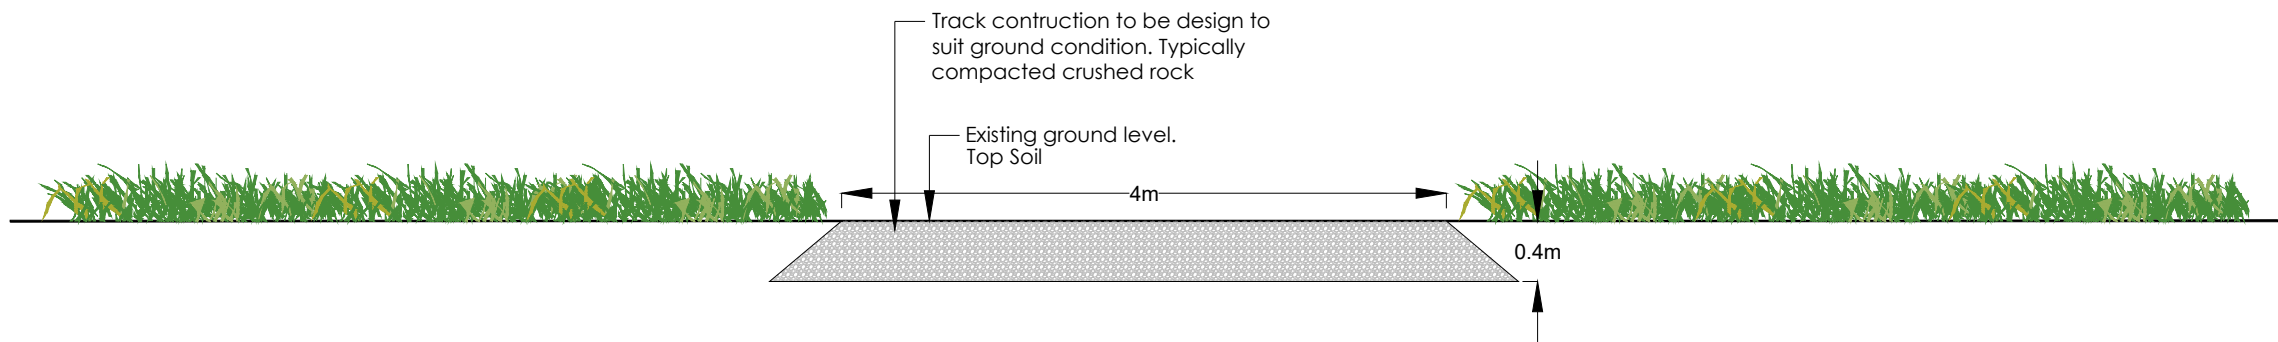

Notes:

03	LAYOUT REVISED	18/01/26	AA	SC	
02	SCALE BAR ADDED	07/01/26	AA	SC	-
01	PLANNING	01/09/25	AA	SC	-
Rev	Amendments	Date	By	Chk	Auth

www.slrconsulting.com

Drawing Status & Suitability Code

PLANNING

Client

Trio Power Ltd.

Project

Binn Farm Solar and BESS

Drawing Title

Typical Access Track

Scale 1:50		@ A3		SLR Project No.	
Designed AA	Drawn AA	Checked	Authorised		
Date 01/09/2025	Date 01/09/2025	Date	Date		
Drawing Number Figure 4.16				Rev. 02	