




Rear View

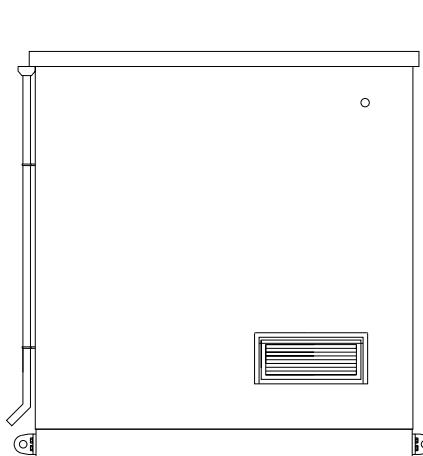


Side View

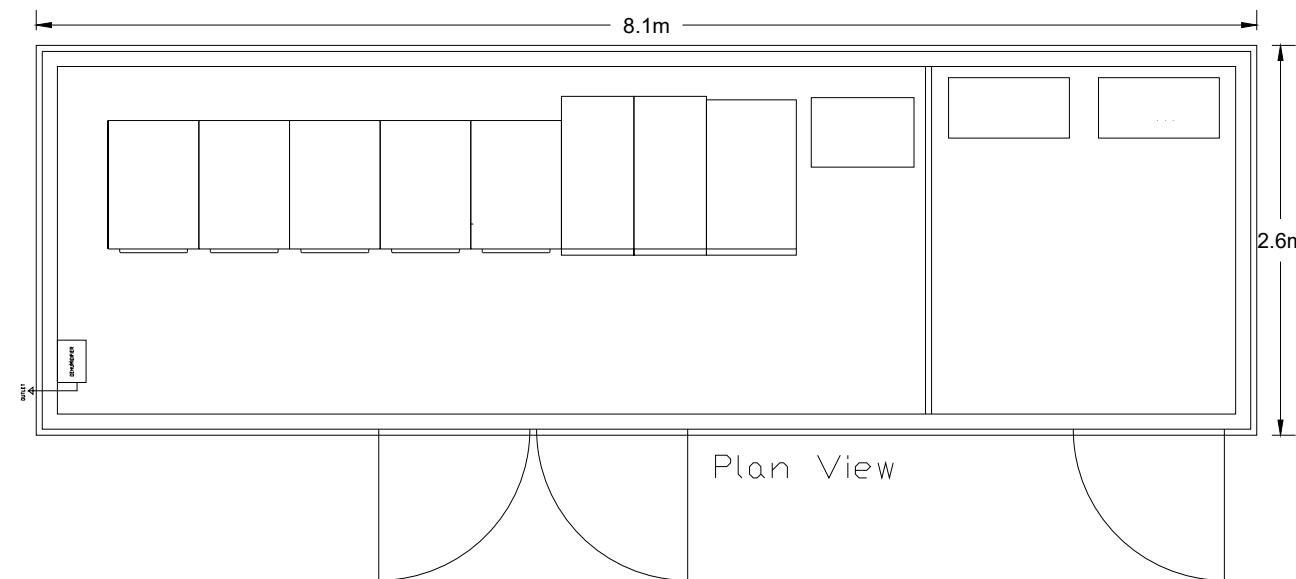


Plan View

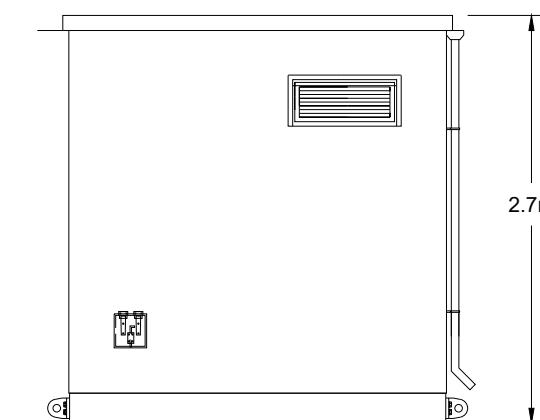

Side View

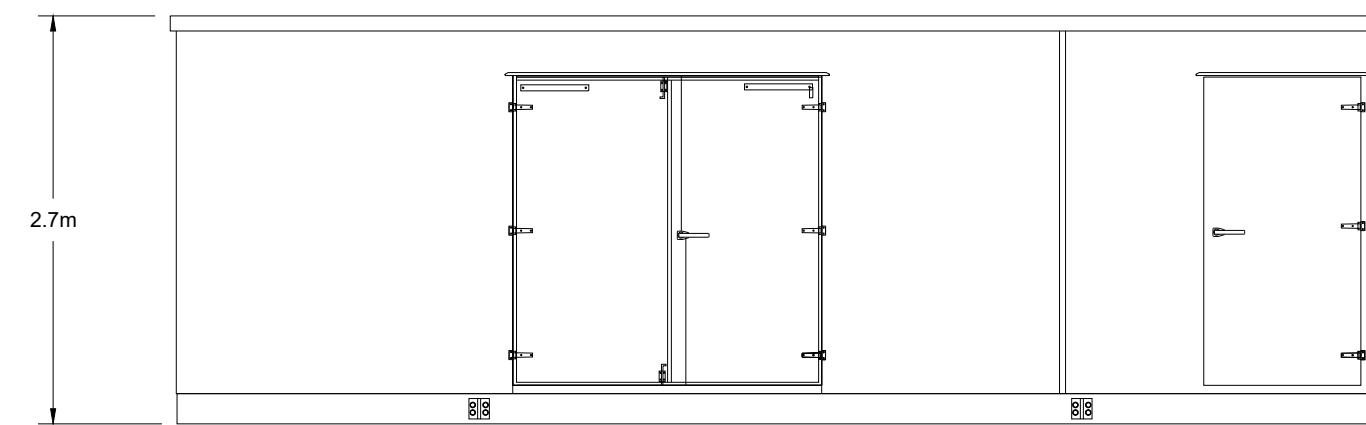

Front View

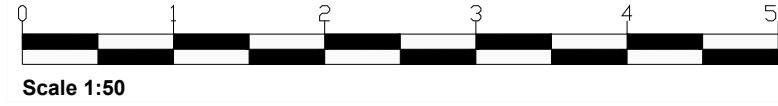

Scale 1:50

Notes:			
03	AYOUT REVISED	18/01/26	AA SC
02	SCALE BAR ADDED	07/01/26	AA SC -
01	PLANNING	01/09/25	AA SC -
Rev	Amendments	Date	By Chk Auth
 www.slrconsulting.com			
Drawing Status & Suitability Code			
PLANNING			
Client	Trio Power Ltd.		
			
Project	Binn Farm Solar and BESS		
Drawing Title	Typical Private Substation		
Scale	1:50	@ A3	SLR Project No.
Designed	AA	Drawn	Checked Authorised
Date	01/09/2025	Date	Date
Drawing Number	Figure 4.8		
Rev.	03		