


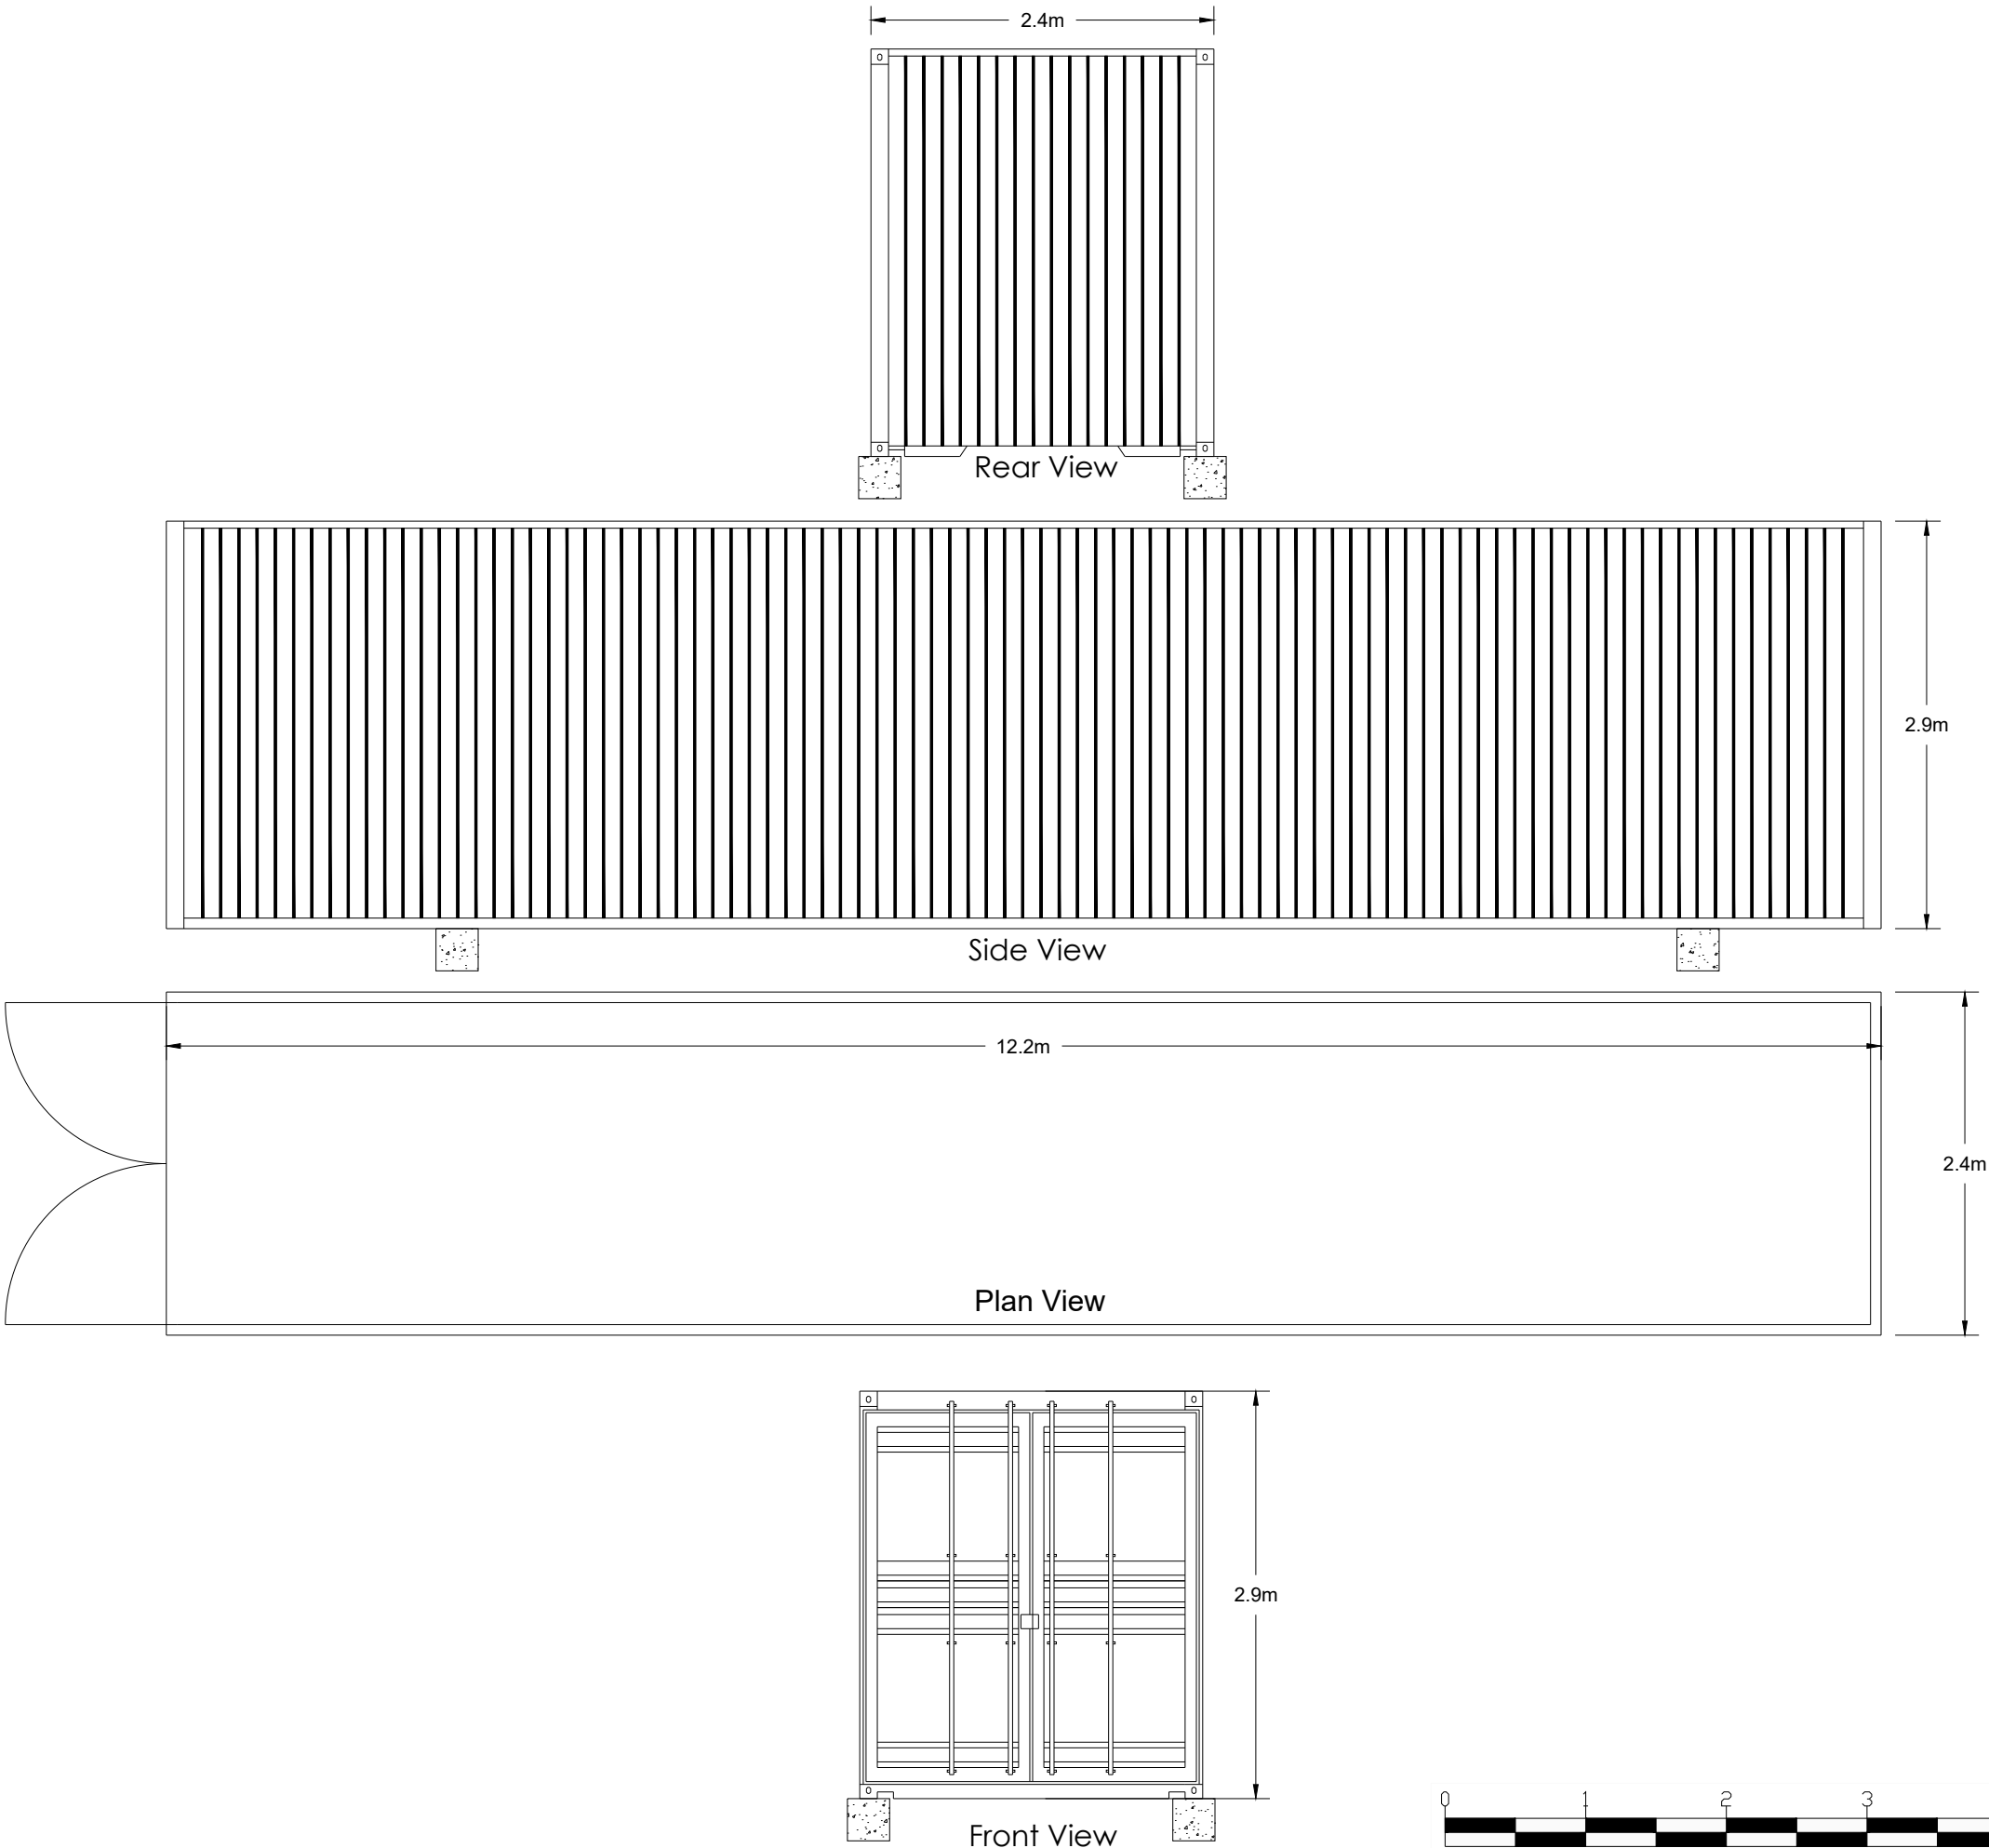

Notes:

03	LAYOUT REVISED	18/01/26	AA	SC	
02	SCALE BAR ADDED	07/01/26	AA	SC	-
01	PLANNING	01/09/25	AA	SC	-
Rev	Amendments	Date	By	Chk	Auth



www.slrconsulting.com

Drawing Status & Suitability Code**PLANNING**

Client
Trio Power Ltd.



Project
Binn Farm Solar and BESS

Drawing Title
Typical Spare Container

Scale 1:50		@ A3		SLR Project No.	
Designed AA	Drawn AA	Checked	Authorised		
Date 01/09/2025	Date 01/09/2025	Date	Date		
Drawing Number Figure 4.9					Rev. 03