


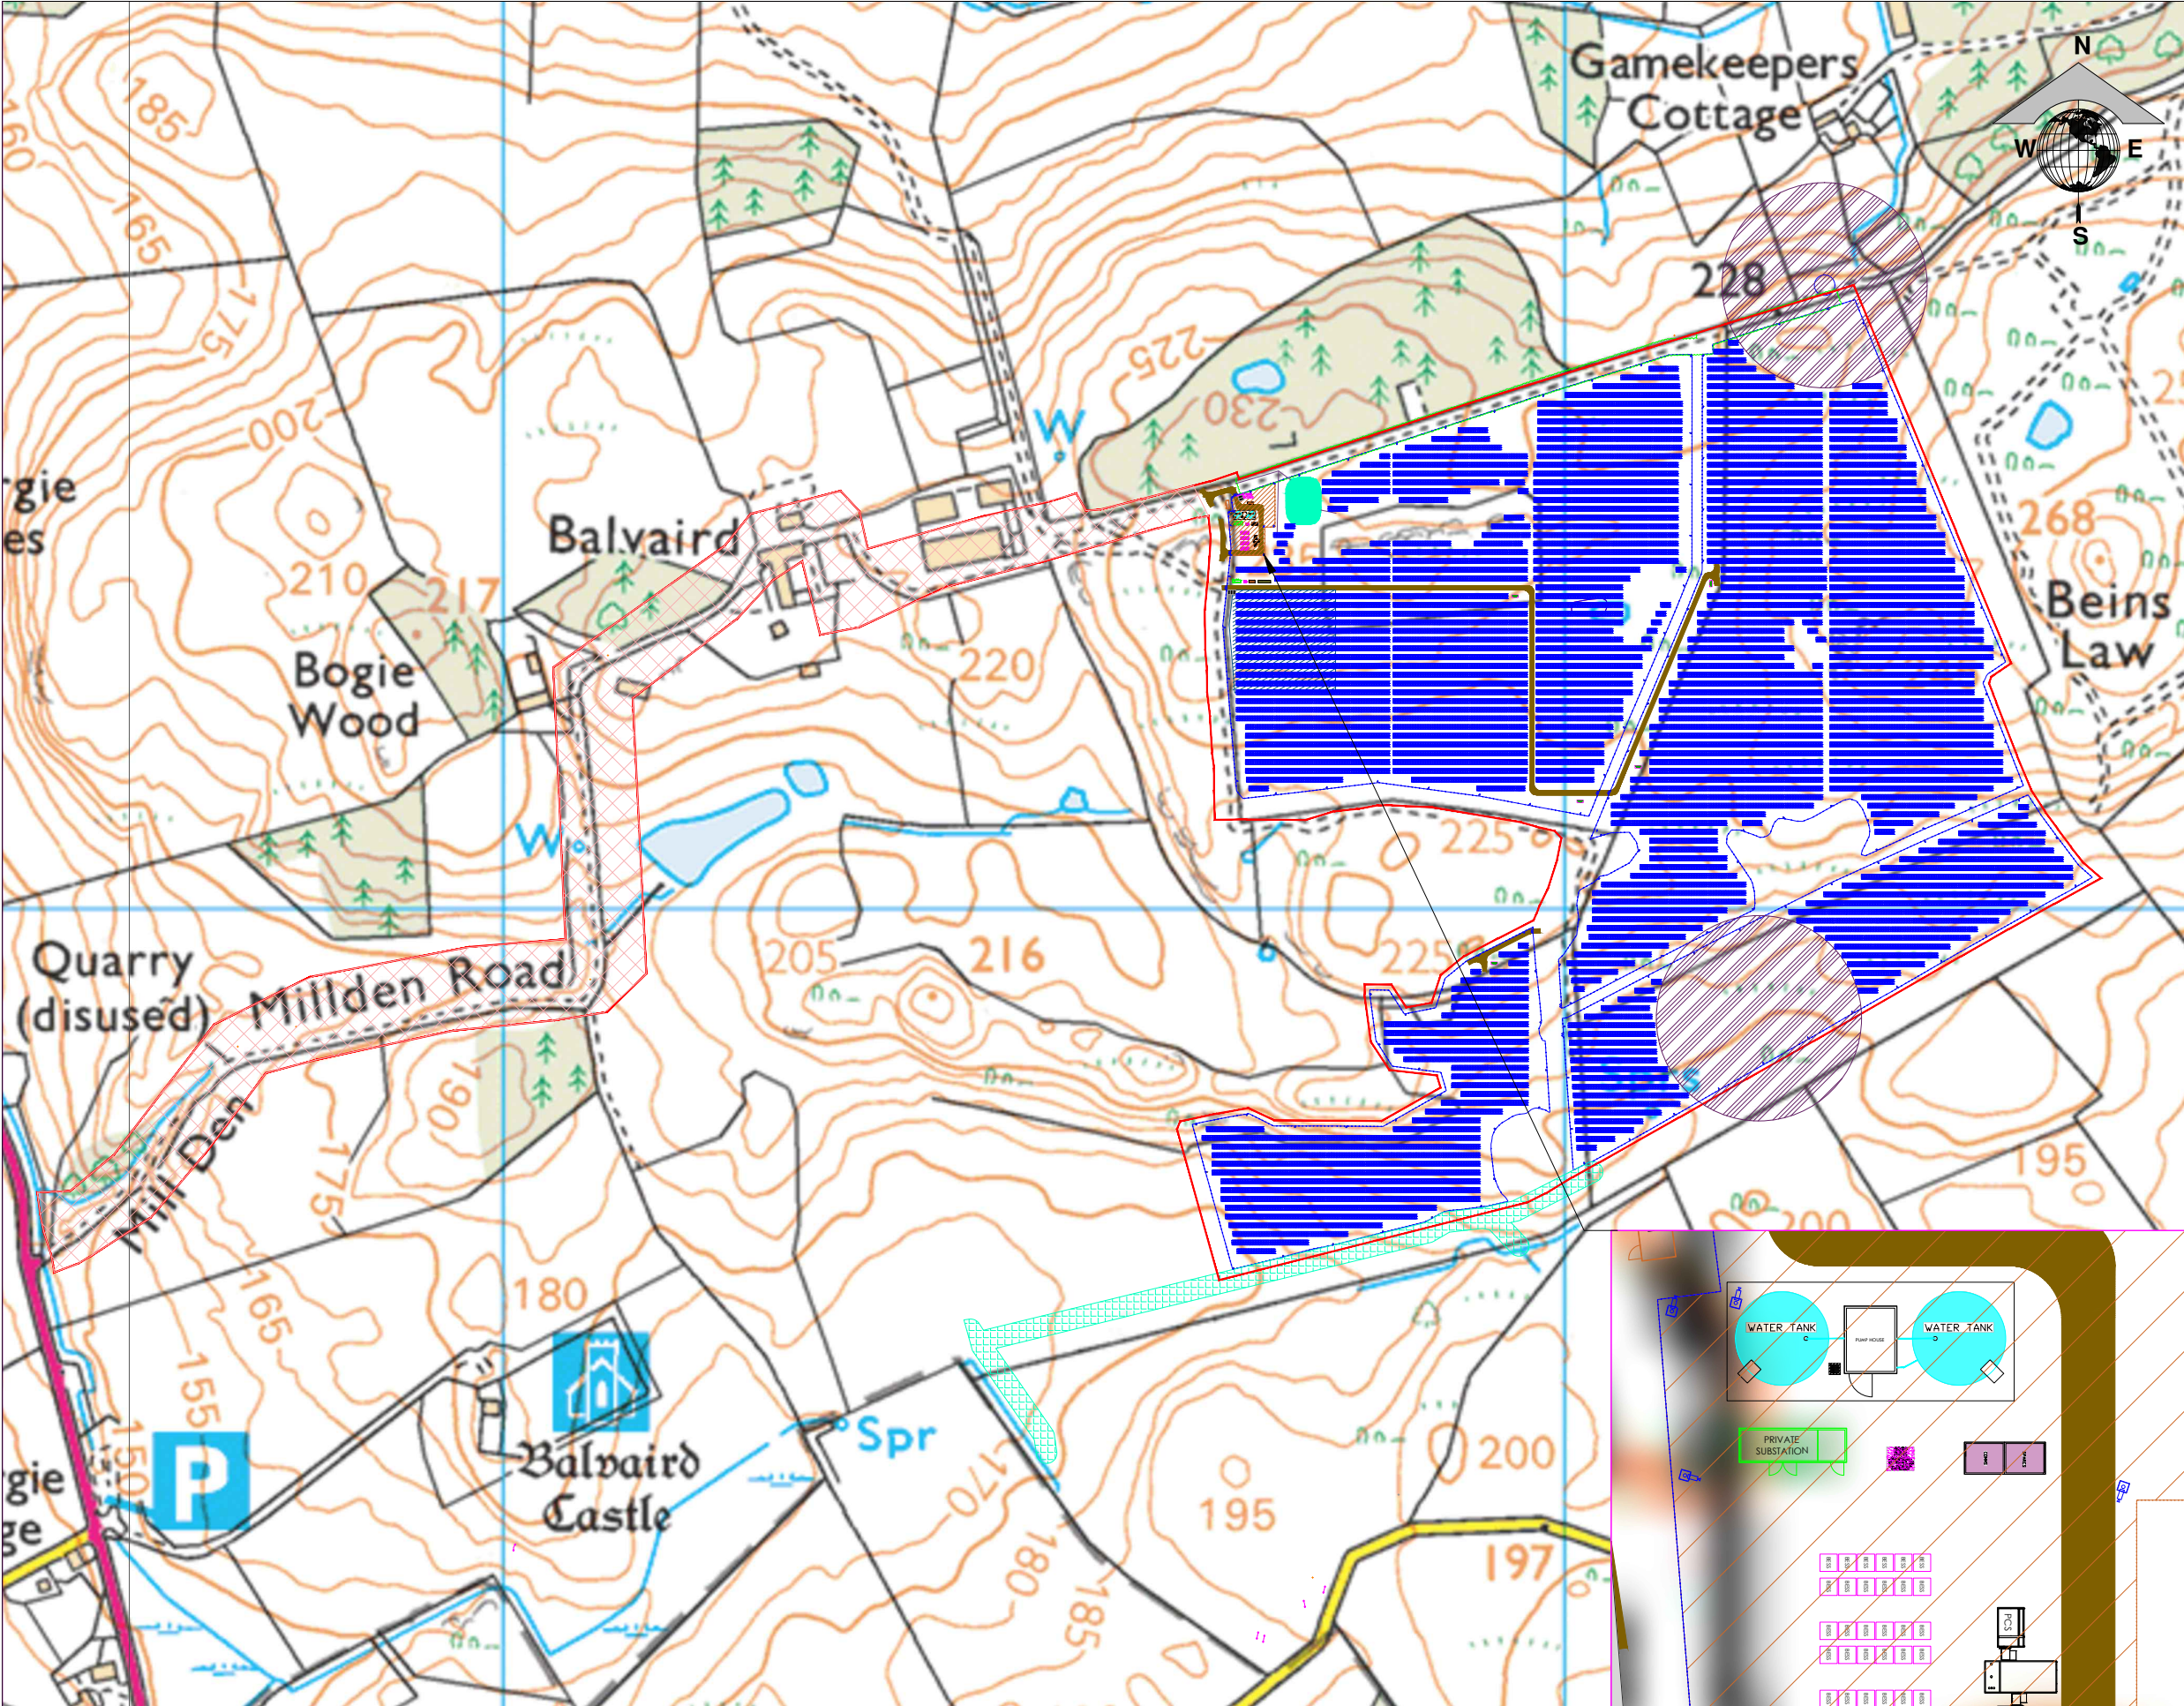

NOTES

Only scale for planning purposes.

SITE STATS	
Development Area	48.21 Ha
System Size	39.453 MWp
System TIC	30.1 MVA
Panel Rating	720 W
Total No. of Modules	54,796
Total No. of Inverters	86
Total No. of Tx	5
Tilt Angle	20°
Azimuth	0°
Orientation	2 in Portrait

LEGEND

- Pv Modules
- Construction Compound
- BESS Compound
- SUDS Pipeline
- CCTV
- SUDS
- Site Boundary
- Internal Tracks
- Existing Access Road
- Aux Transformer
- Solar Fence Line
- 10m Water Buffer
- 100m PWS Buffer
- Access Area - No Works Proposed

09	18/01/26	Layout Revised
08	07/01/26	Layout Revised
07	04/11/25	Layout Revised
06	20/10/25	Layout Revised
05	29/09/25	Layout Revised - BESS area enlarge
04	17/09/25	Layout Revised
03	11/09/25	Layout Revised
02	28/07/25	Layout Revised
01	23/05/25	Initial issue
Issue	Date	Comments

Drawn AA Approve SC Date 07/01/26

Drawing Status

PLANNING

Project: Binn Farm
Address: Balvaird, Perth and Kinross, Scotland, KY14 7SR
Client: Trio Power Ltd

Title
Proposed Site Layout

Issue : 09 Scale 1:6,500 @A3

Trio Power LTD

Summit House,
12 Red Lion Square,
London,
United Kingdom
WC1R 4HQ