



Notes:

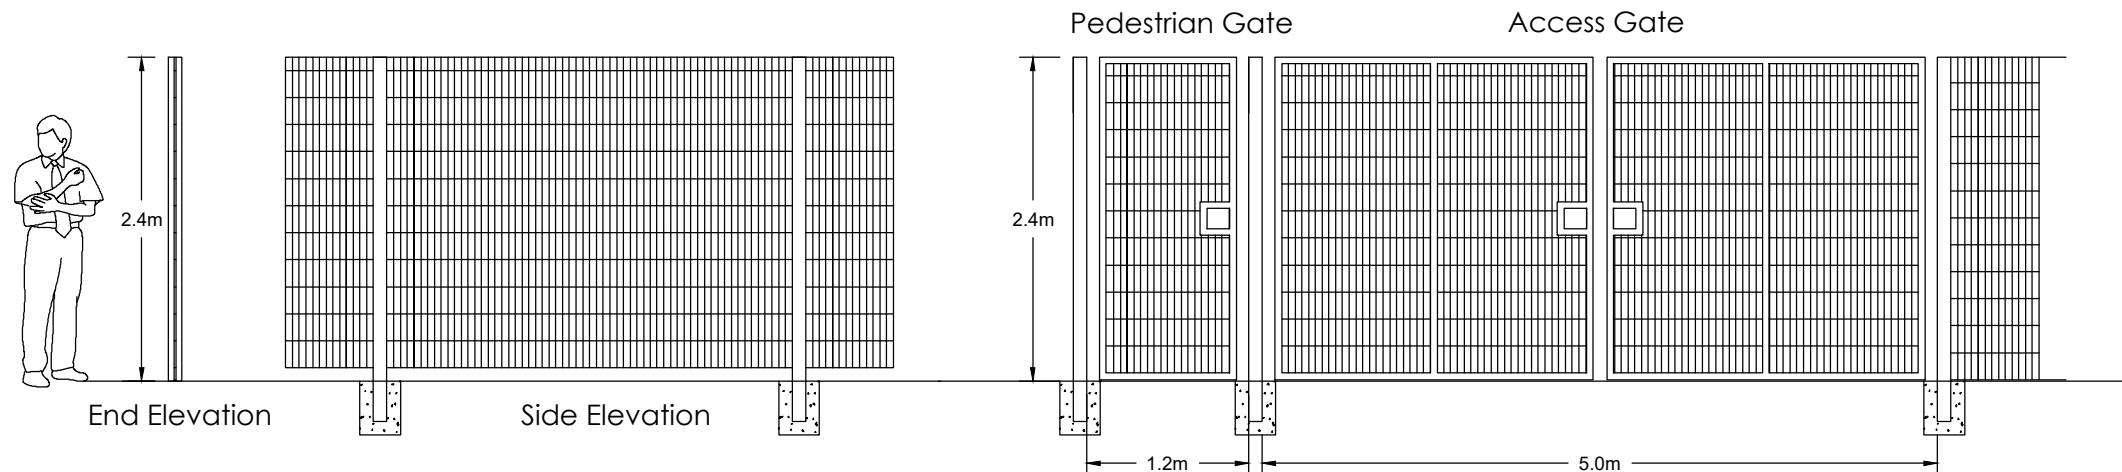

WELDMESH FENCE



PALISADE FENCE

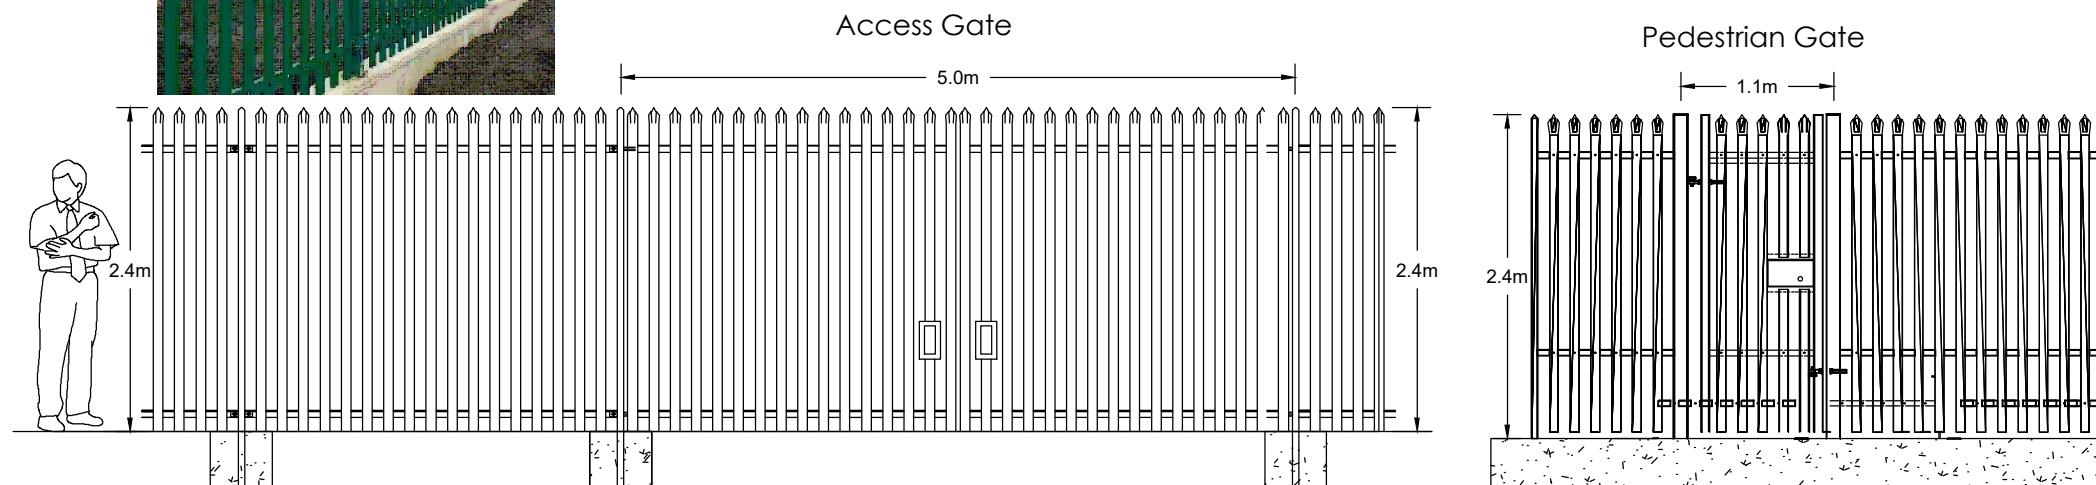

01	PLANNING	09/09/2025	IR SC -
Rev	Amendments	Date	By Chk Auth

SLR

www.slrconsulting.com

Drawing Status & Suitability Code

PLANNING

Client
Trio Power Ltd.



Project
Kirknewton Solar & BESS

Drawing Title
Typical Fence Details

Scale	@ A3	SLR Project No.
Designed	Drawn	Checked Authorised
IR	IR	
Date	Date	Date
09/09/2025	09/09/2025	

Drawing Number
Figure 4.14

Rev.
01