


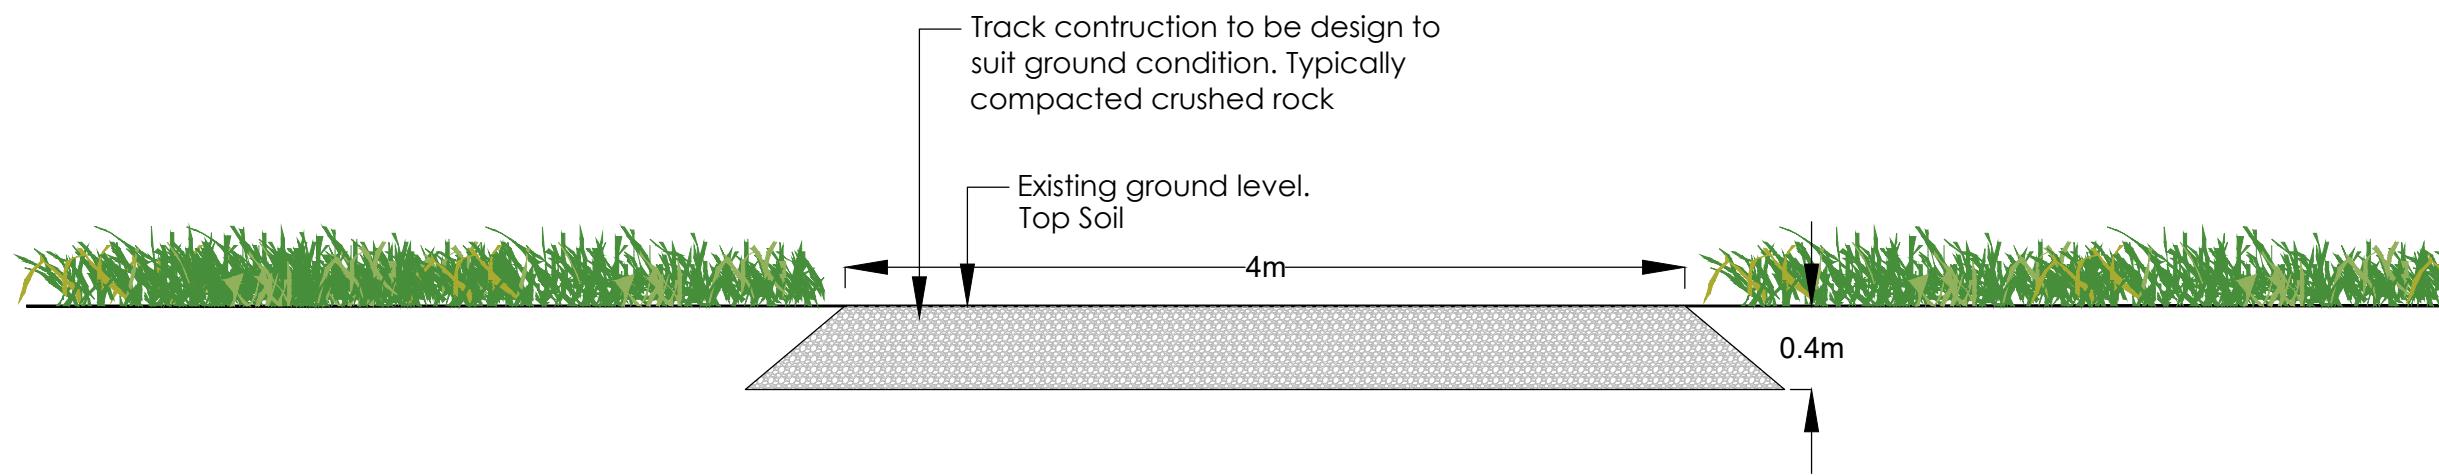

Typical Access Track



Typical Access Track

01	PLANNING	09/09/2025	IR	SC	-
Rev	Amendments	Date	By	Chk	Auth
<b>SLR</b>					
<a href="http://www.slrconsulting.com">www.slrconsulting.com</a>					
Drawing Status & Suitability Code					
<b>PLANNING</b>					
Client					
Trio Power Ltd.					
<b>trio'</b>					
Project					
Kirknewton Solar & BESS					
Drawing Title					
<b>Typical Access Track</b>					
Scale	@ A3		SLR Project No.		
Designed	Drawn	Checked	Authorised		
IR	IR				
Date	Date	Date	Date		
09/09/2025	09/09/2025				
Drawing Number					
<b>Figure 4.16</b>					
Rev.					
01					