



Notes:

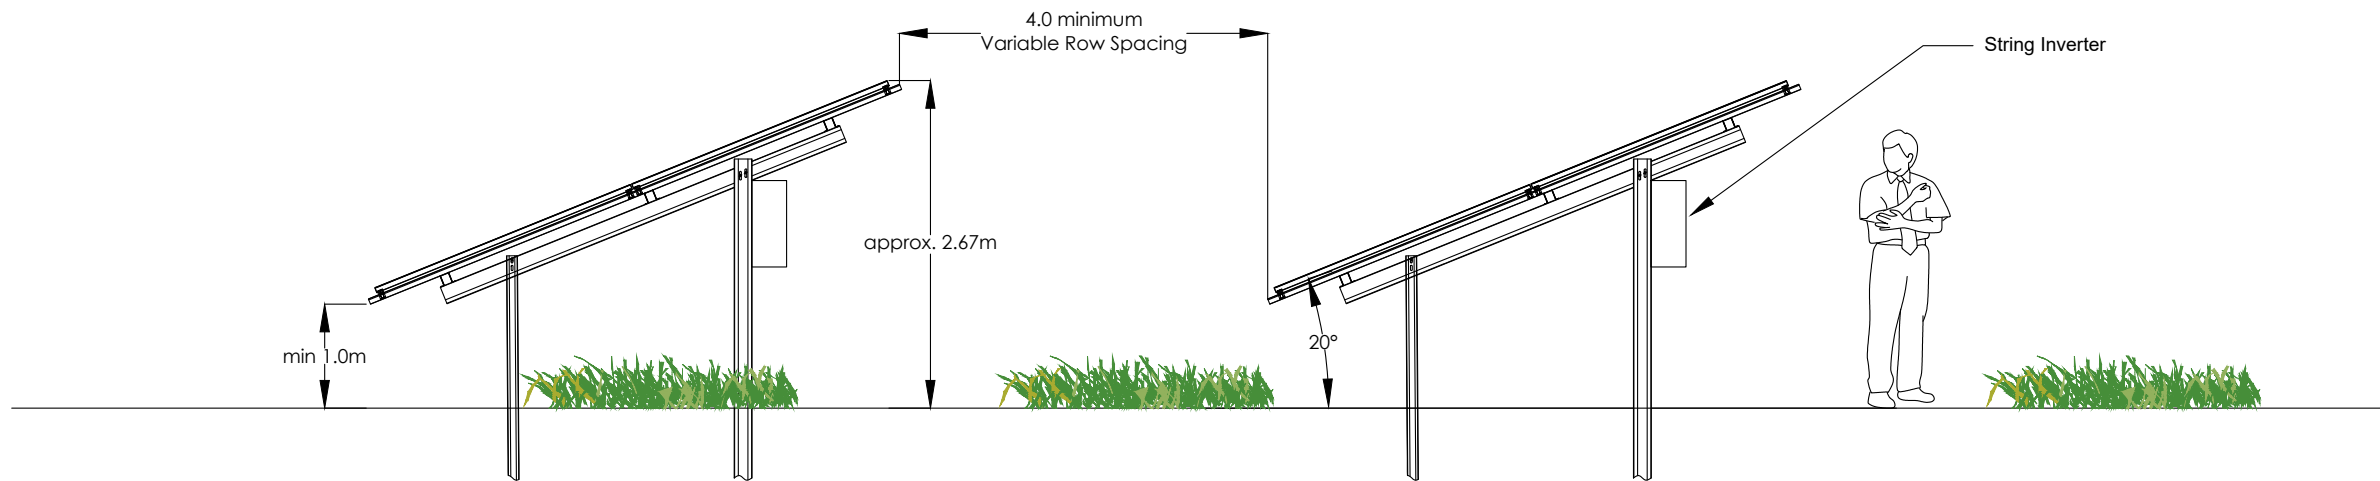

01	Planning	28/10/25	IR	AA	EQ
Rev	Amendments	Date	By	Chk	Auth

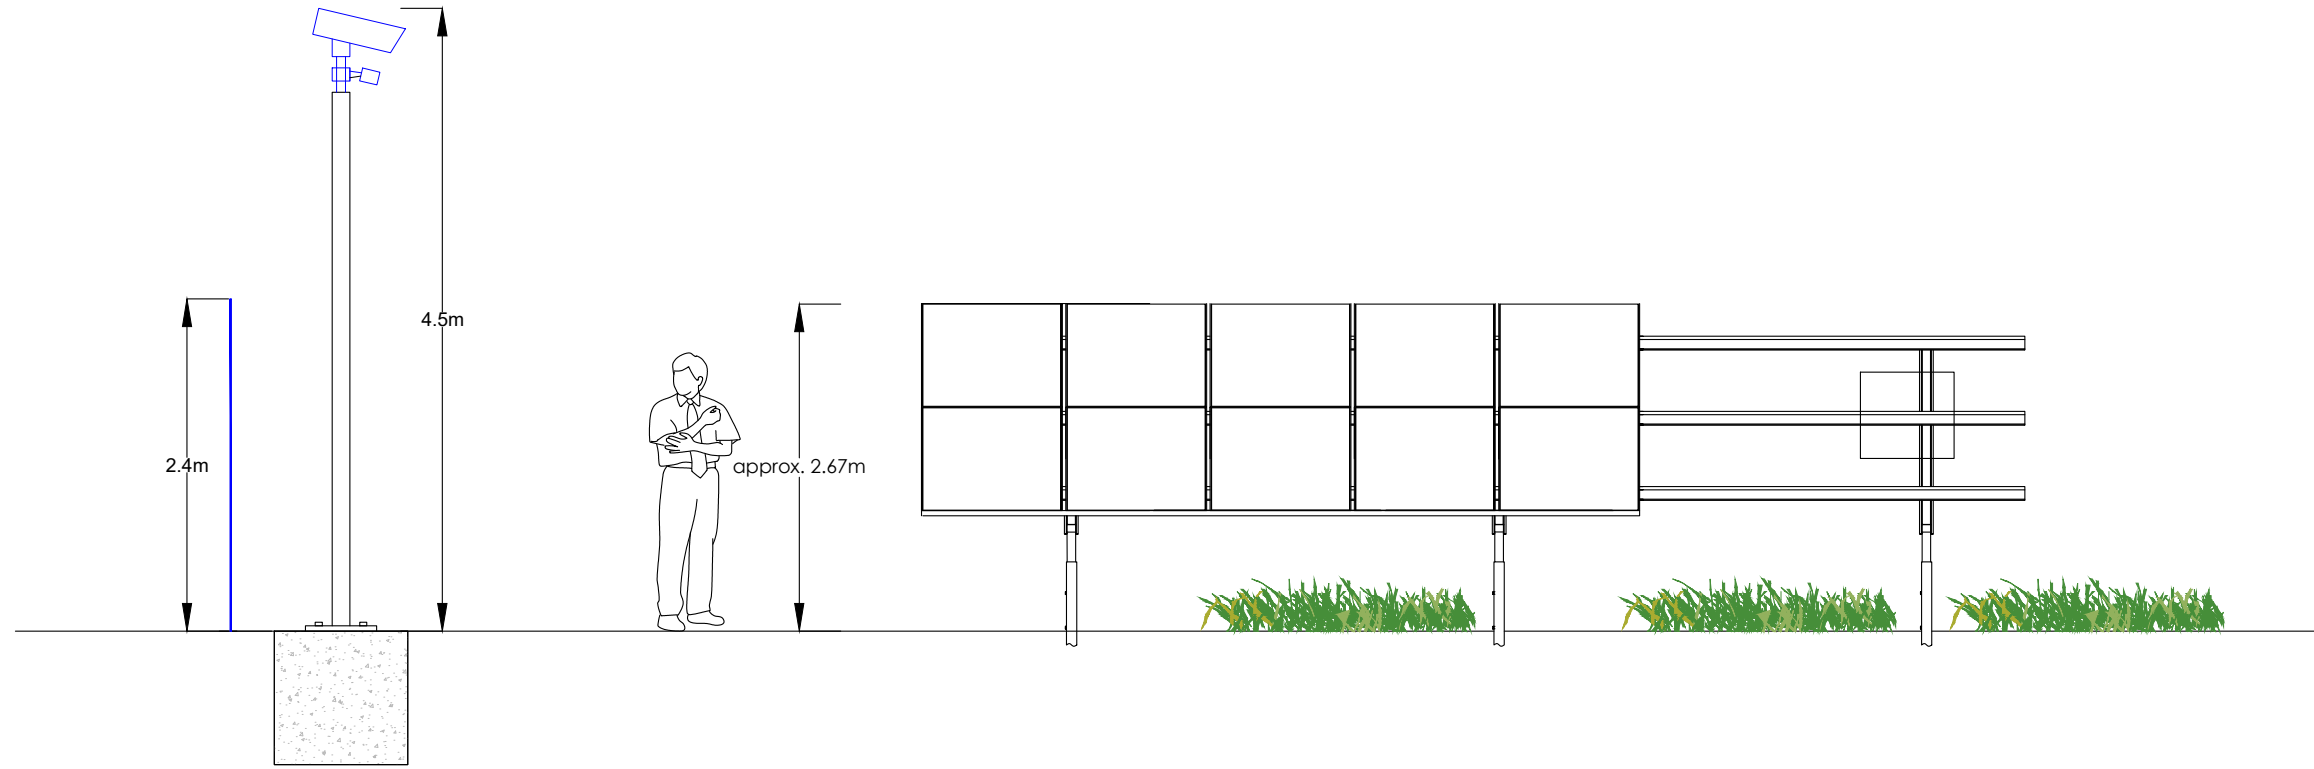

www.slrconsulting.com

Drawing Status & Suitability Code
PLANNING

Client
Trio Power Ltd.



Project
Dupplin Solar Farm

Drawing Title
Typical Array Elevation

Scale @ A3 SLR Project No. 405.065787.00001

Designed	Drawn	Checked	Authorised
	IR		EQ

Date	Date	Date	Date
	28/10/2025		28/10/2025

Drawing Number	Rev.
Figure 3.1	01