



Notes:

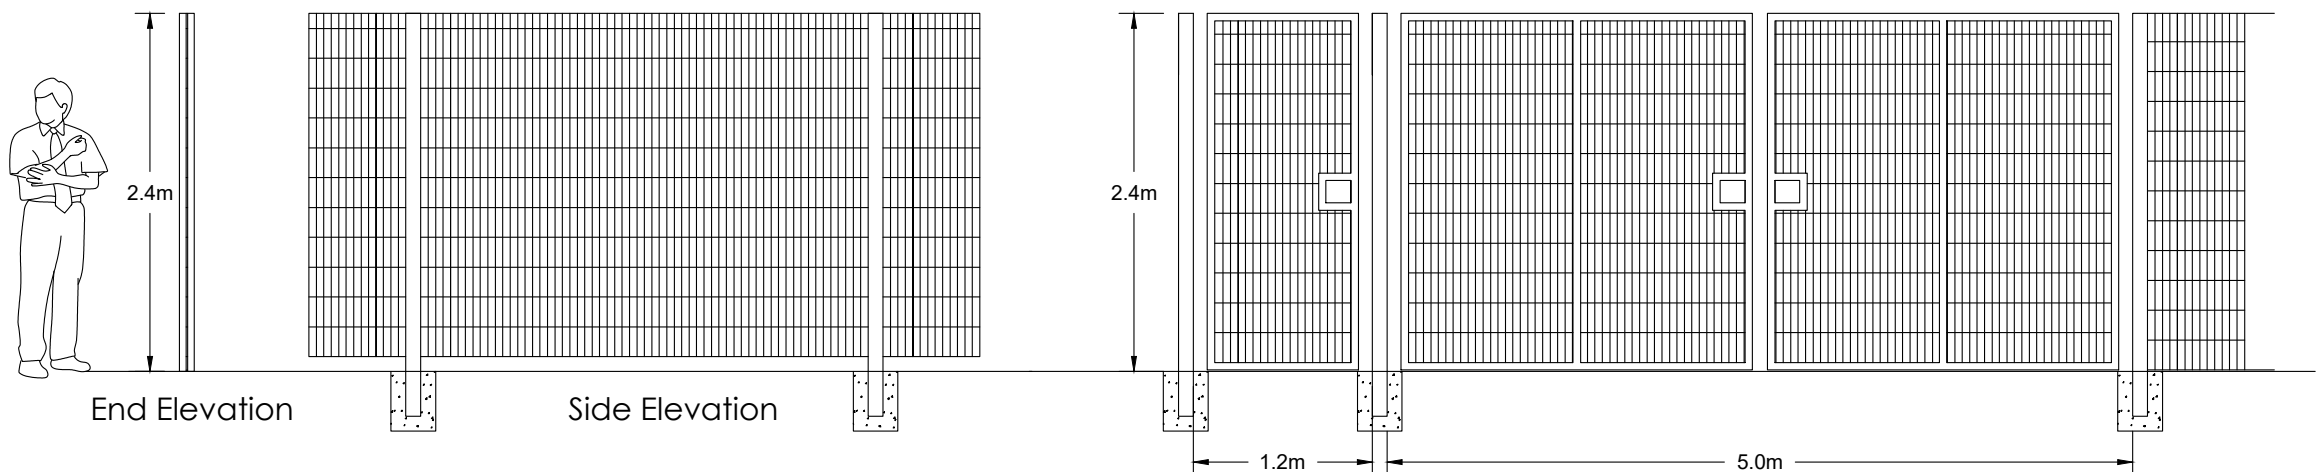

WELDMESH FENCE



PALISADE FENCE

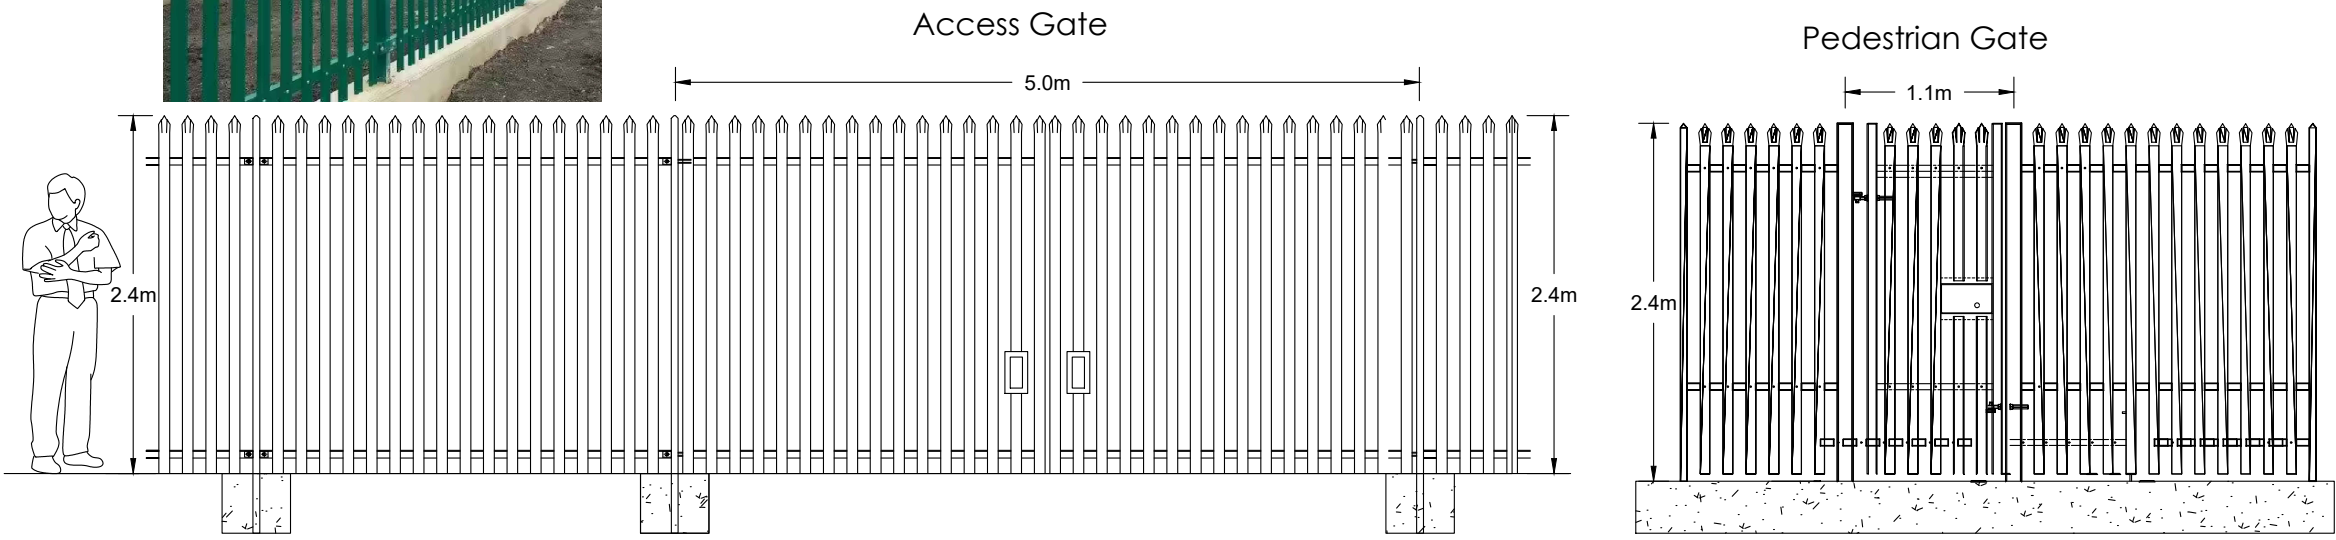

01	Planning	28/10/25	IR	AA	EQ
Rev	Amendments	Date	By	Chk	Auth



www.slrconsulting.com

Drawing Status & Suitability Code **PLANNING**

Client **Trio Power Ltd.**

Project **Dupplin Solar Farm**

Drawing Title **Typical Access Gate and Fence Elevation**

Scale **@ A3** SLR Project No. **405.065787.00001**

Designed	Drawn	Checked	Authorised
	IR		EQ

Date	Date	Date	Date
	28/10/2025		28/10/2025

Drawing Number	Rev.
Figure 3.10	01