




Rear View

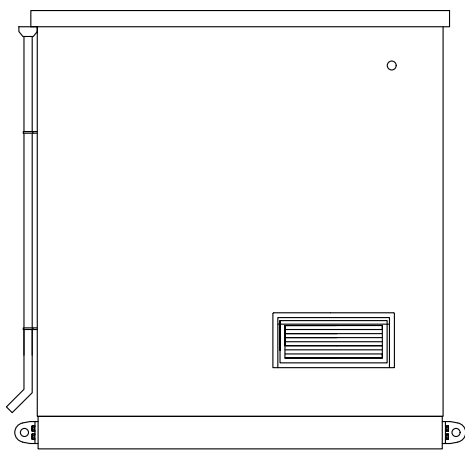


Side View

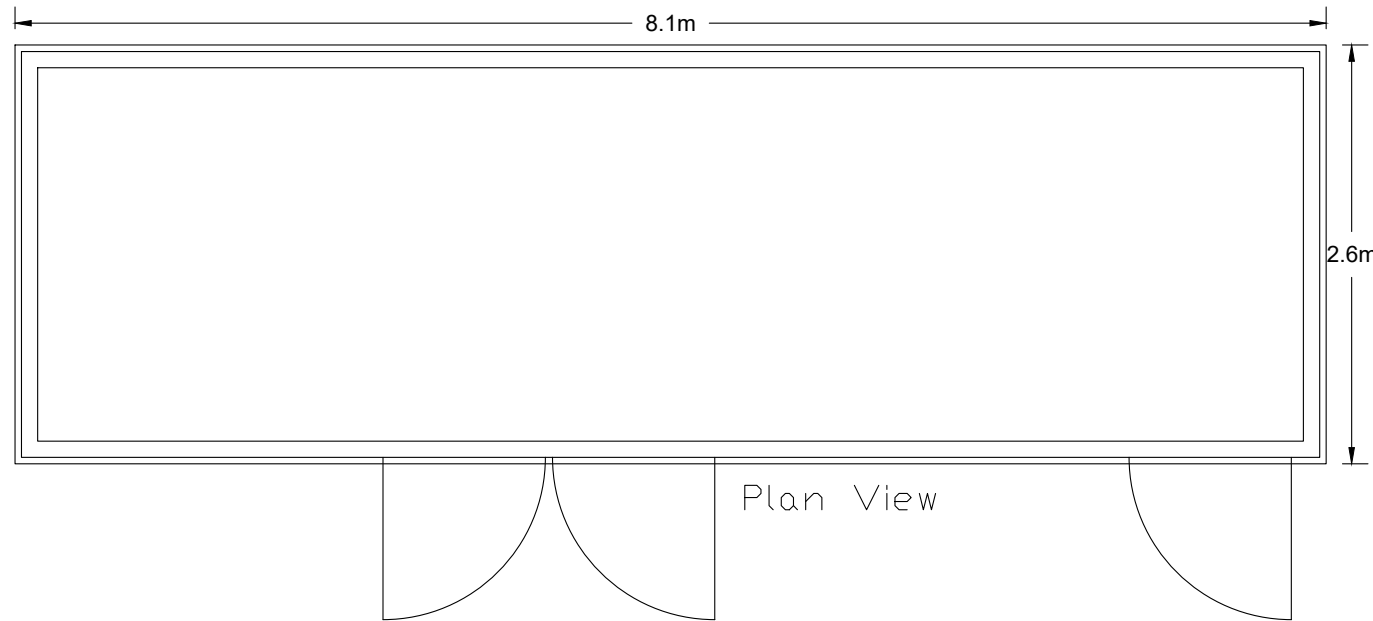

Plan View

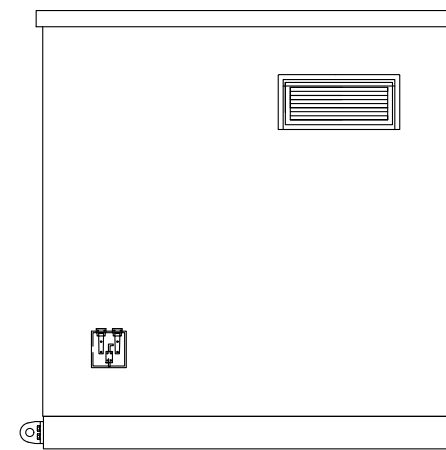

Side View

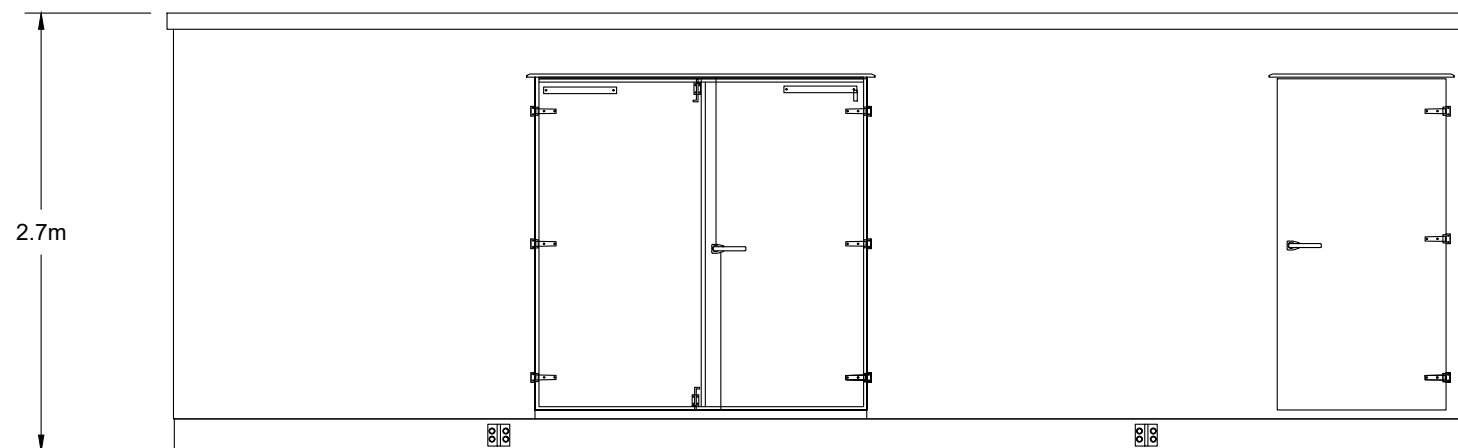

Front View

Notes:

01	Planning	28/10/25	IR	AA	EQ
Rev	Amendments	Date	By	Chk	Auth



www.slrconsulting.com

Drawing Status & Suitability Code  
**PLANNING**

Client  
Trio Power Ltd.



Project  
Dupplin Solar Farm

Drawing Title  
Typical DNO Substation

Scale @ A3 SLR Project No. 405.065787.00001

Designed	Drawn	Checked	Authorised
	IR		EQ
Date	Date	Date	Date
	28/10/2025		28/10/2025

Drawing Number	Rev.
<b>Figure 3.4</b>	<b>01</b>