




Notes:

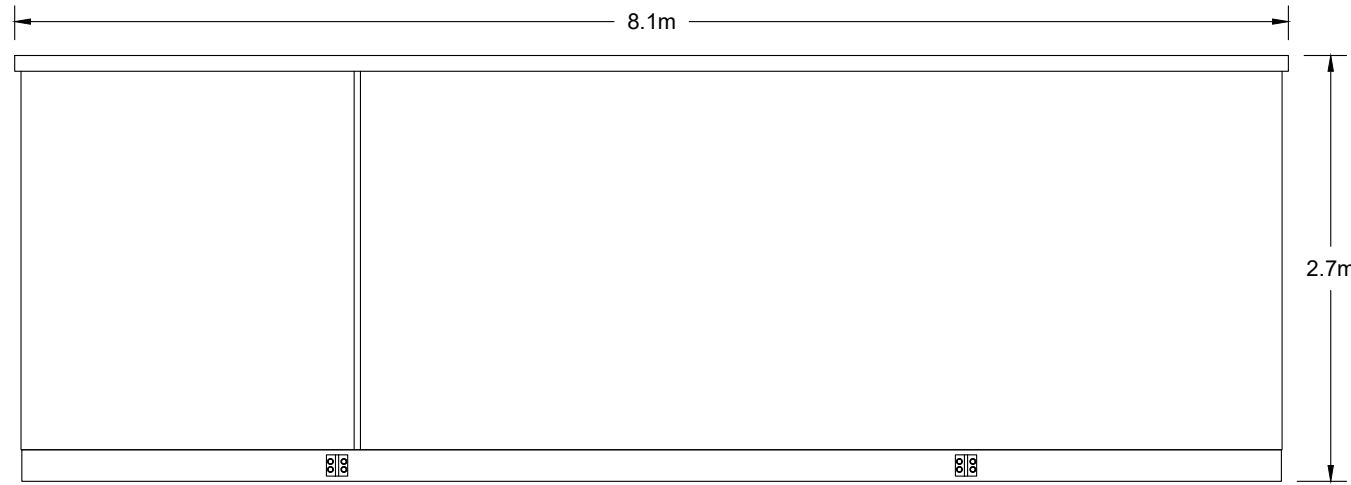


Rear View

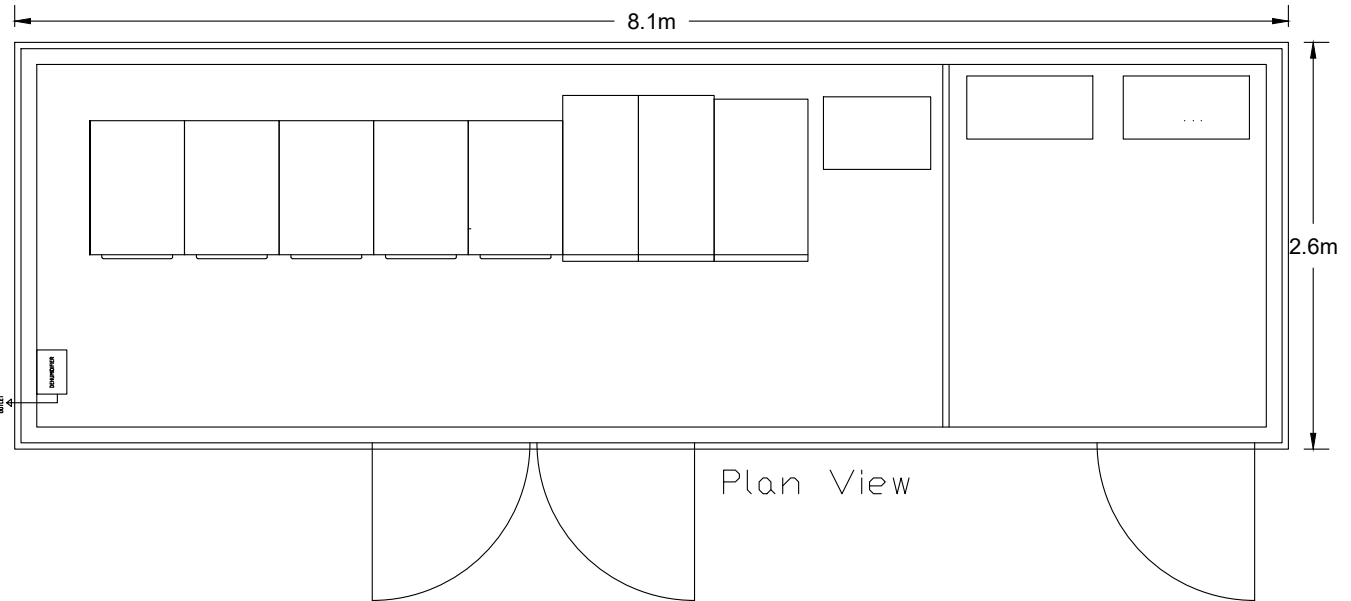


Plan View

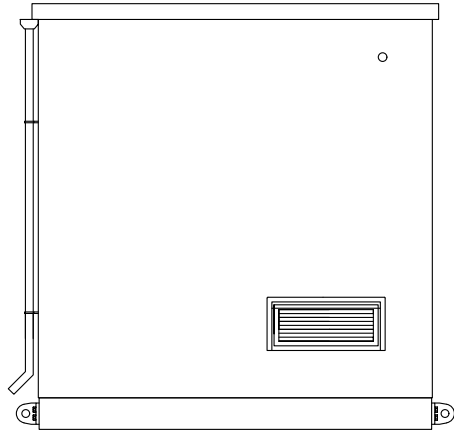

Side View

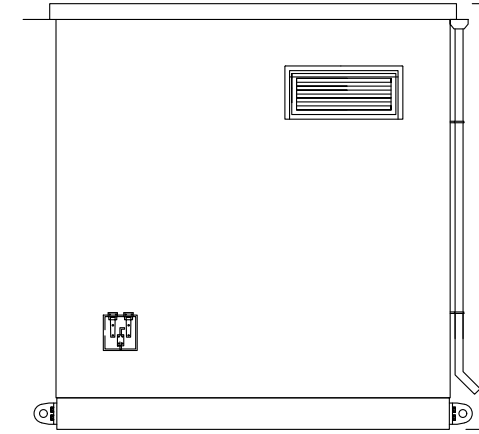

Side View

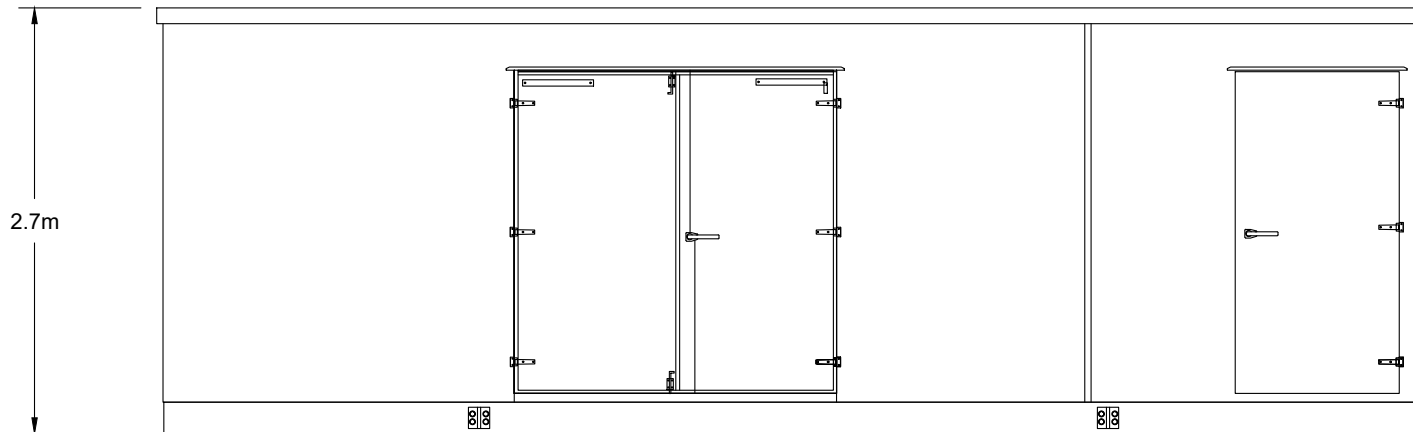

Front View

01	Planning	28/10/25	IR	AA	EQ
Rev	Amendments	Date	By	Chk	Auth



www.slrconsulting.com

Drawing Status & Suitability Code **PLANNING**

Client
Trio Power Ltd.



Project
Dupplin Solar Farm

Drawing Title
Typical Private (Customer) Substation

Scale **@ A3** SLR Project No. **405.065787.00001**

Designed	Drawn	Checked	Authorised
	IR		EQ

Date	Date	Date	Date
	28/10/2025		28/10/2025

Drawing Number	Rev.
Figure 3.5	01