


Notes:

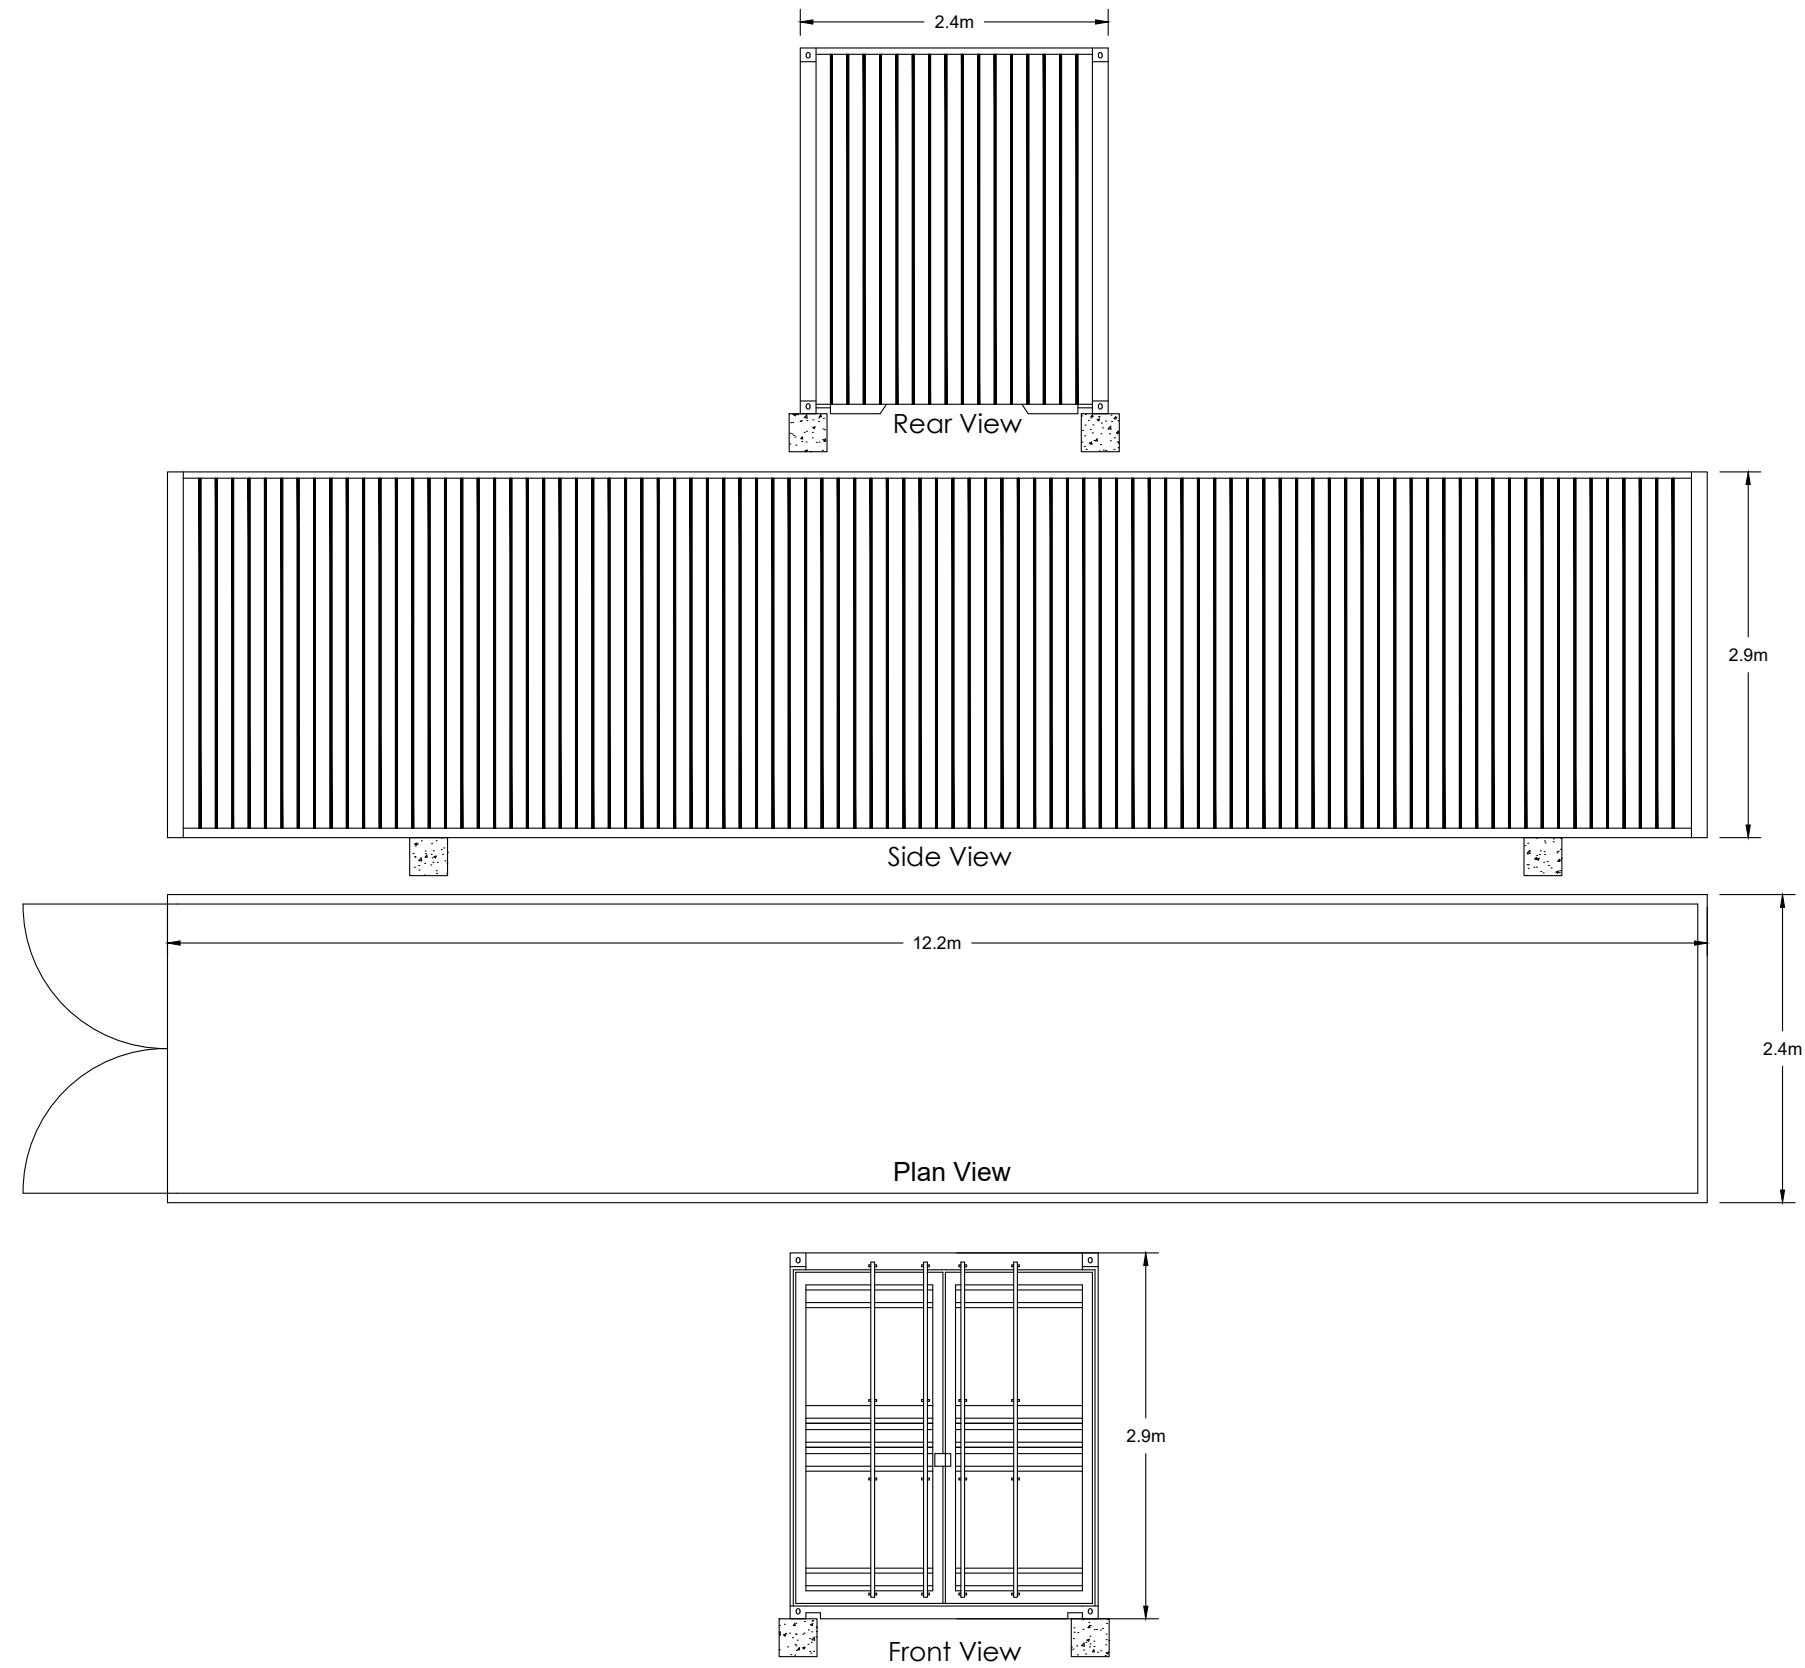

Rev	Amendments	Date	By	Chk	Auth
01	Planning	28/10/25	IR	AA	EQ



www.slrconsulting.com

Drawing Status & Suitability Code **PLANNING**

Client
Trio Power Ltd. 

Project
Dupplin Solar Farm

Drawing Title
Typical Spares Container

Scale @ A3 SLR Project No. 405.065787.00001

Designed	Drawn	Checked	Authorised
	IR		EQ
Date	Date	Date	Date
	28/10/2025		28/10/2025

Drawing Number **Figure 3.7** Rev. **01**