


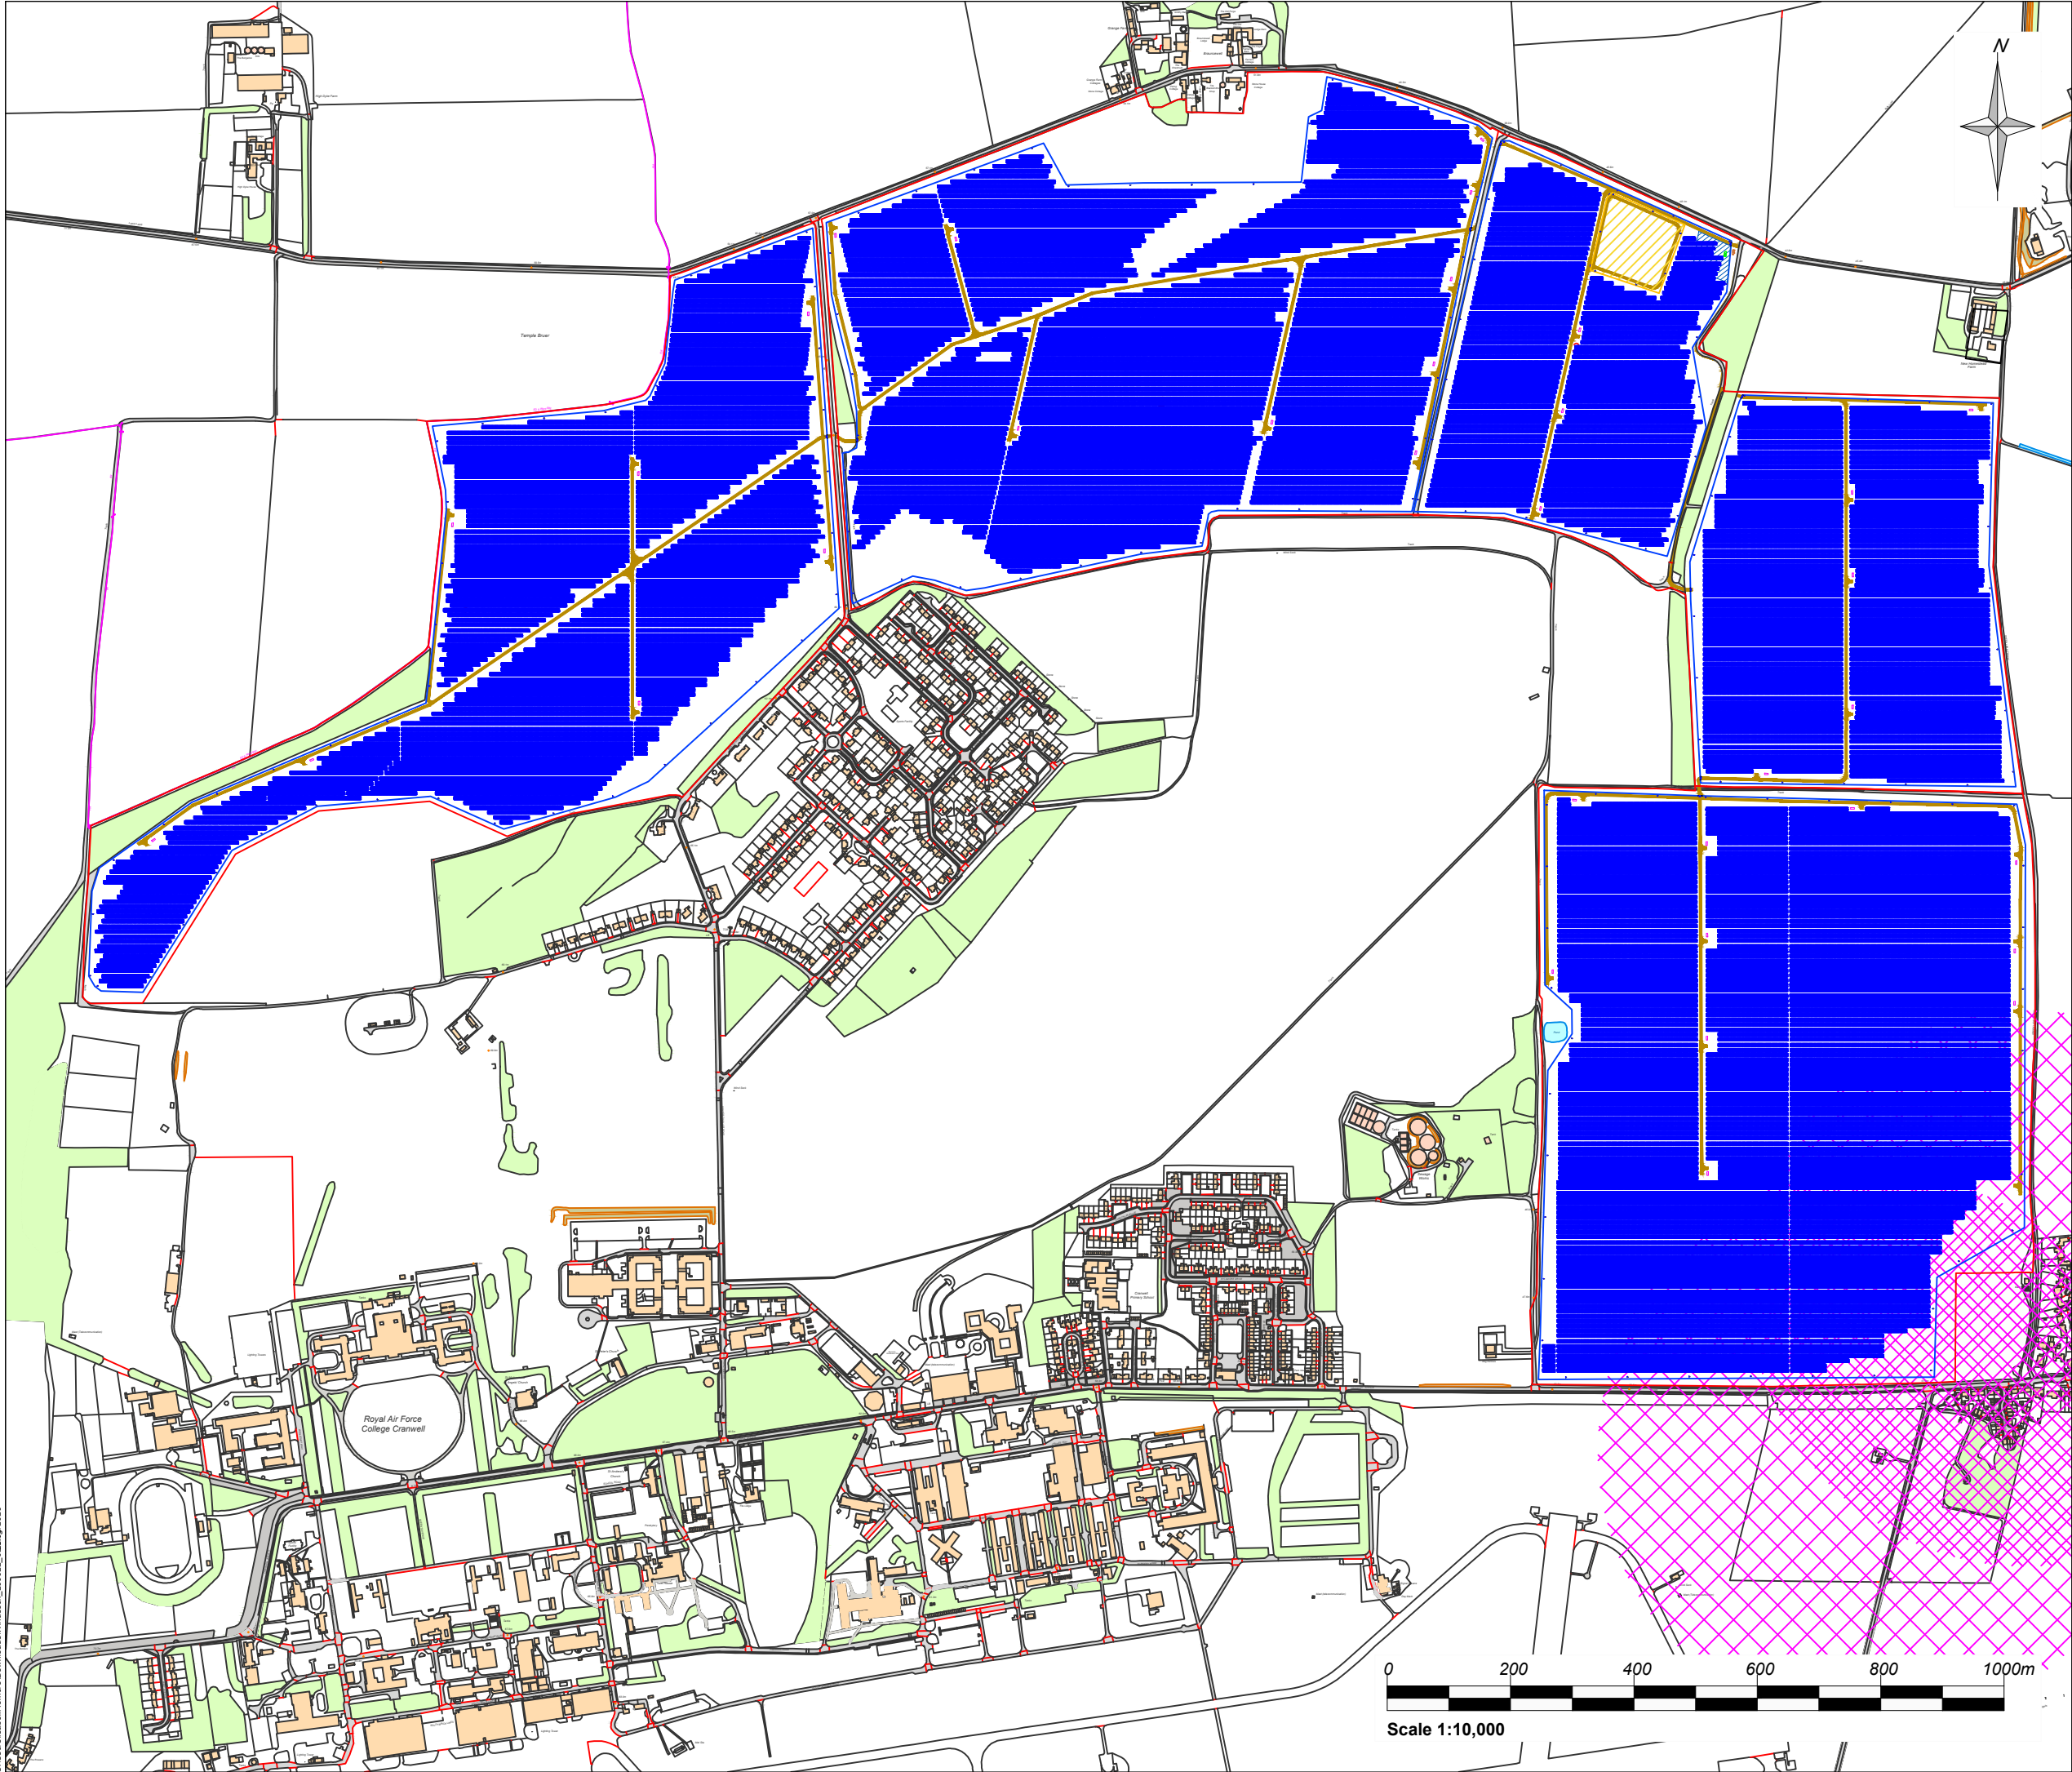

- Notes:**
1. RLB Area: 260 ha
 2. Solar Development Area: 227.6 ha
 3. Installed Capacity: 256.1 MWp
 4. System TIC: 197.1 MWac
 5. Trina Solar TSM-NEG21C.20 - 700Wp
 6. Modules: 365,876
 7. String Inverters: 564
 8. Assumed DC/AC ratio: 1.3
 9. Tx: 34
 10. Tilt Angle: 20°
 11. Azimuth: 0°
 12. Configuration: 2 in Portrait

Legend:

Red-line Boundary	CCTV
Solar Fence	Transformer Station
BESS Fence	Gate
BESS Compound Footprint	Aux Transformer
Internal Tracks	
Existing Roads	
450 m from Antenna	
Temporary Construction Compound	

03	Note Addition	26/06/26	IR	AA	IR
02	Capacity Iteration	22/06/26	IR	AA	IR
01	Initial Site Layout	19/06/26	IR	AA	IR
Rev	Amendments	Date	By	Chk	Auth



www.slrconsulting.com

Drawing Purpose
PLANNING

Client
Trio Power Ltd

Project
Windsock Solar

Drawing Title
Full Site Layout

Scale 1:10,000		@ A3		SLR Project No. 405.066820.00001	
Designed N/A		Drawn IR		Checked AA	
				Authorised IR	
Date N/A		Date 26/06/2026		Date 26/06/2026	
				Date 26/06/2026	
Drawing Number 066820-SLR-XX-XX-D-EE-000001				Rev. 03	

