

NOTES

1. Verifying Dimensions.
The contractor shall verify dimensions against such other drawings or site conditions as pertain to this part of the work.
2. Existing Services.
Any information concerning the location of existing services indicated on this drawing is intended for general guidance only. It shall be the responsibility of the contractor to determine and verify the exact horizontal and vertical alignment of all cables, pipes, etc. (both underground and overhead) before work commences.

Legend

- Site Boundary
- Existing woodland areas comprised primarily of coniferous species
- Existing woodland areas comprised primarily of broadleaved species
- Proposed Infrastructure**
- Proposed Location for Solar Arrays
- Proposed 4m Wide Access Track
- Proposed Transformer Station Location
- Proposed CCTV Camera Location
- Proposed Security Fence Location
- Proposed Mitigation**
- Proposed Specimen Tree Planting (refer Table 1 on this sheet)
- Proposed Woodland planting comprised of locally appropriate native species, including evergreen species (refer Table 2 on this sheet)
- Proposed Scrub / Shrub planting comprised of locally appropriate native species (refer Table 3 on this sheet)
- Existing Hedgerows to be retained, augmented and managed to 3.5m height
- Proposed Hedgerows comprised of mixed native species (refer Table 4 on this sheet)
- Proposed Areas to be sown with species rich seed mix, suitable for grazing (refer Table 5 on this sheet)
- Proposed Areas to be sown with backscattered enhancement seed mix crop mix (refer Table 6 on this sheet)

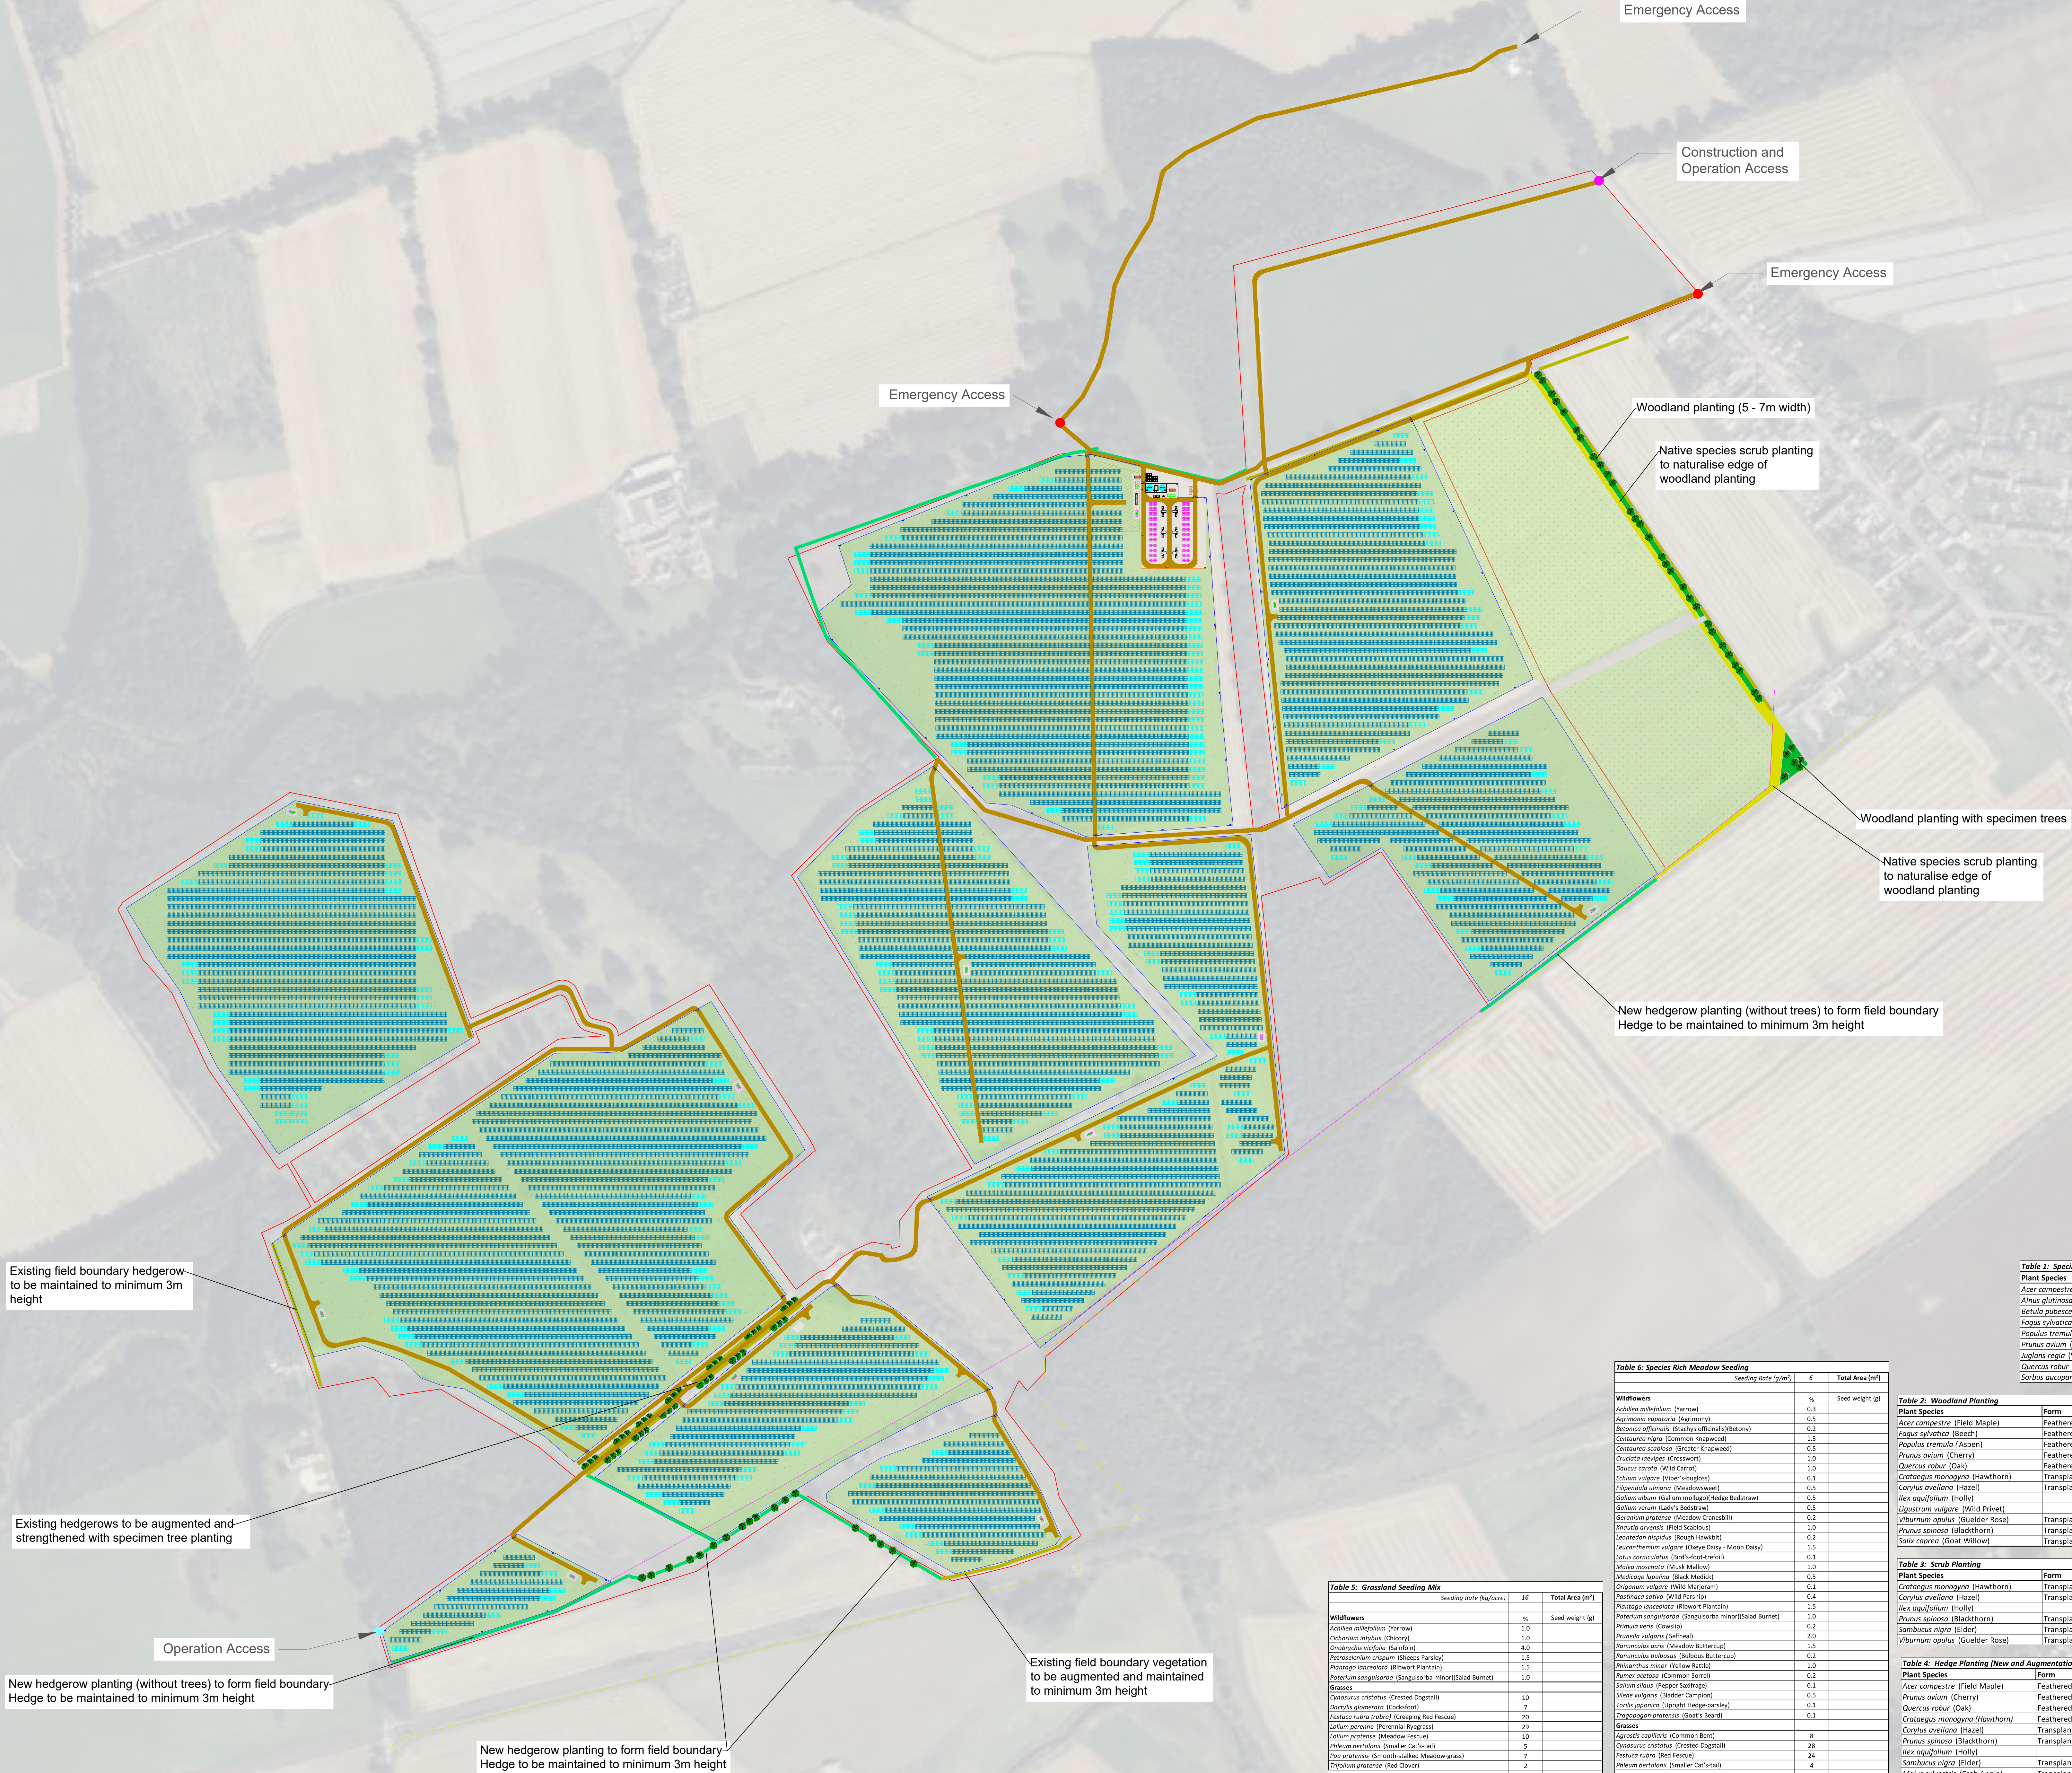


Table 1: Specimen Tree Planting

Plant Species	Form / Habit	Transplanted	Height (m)	Girth	Clear Stem (m)	Root Condition
Acer campestre (Field Maple)	Standard	2x	2.5 - 3.0	8 - 10	1.75 - 2.0	Bare root
Alnus glutinosa (Alder)	Standard	2x	2.5 - 3.0	8 - 10	1.75 - 2.0	Bare root
Betula pubescens (Birch)	Standard	2x	2.5 - 3.0	8 - 10	1.75 - 2.0	Bare root
Fagus sylvatica (Beech)	Standard	2x	2.5 - 3.0	8 - 10	1.75 - 2.0	Bare root
Populus tremula (Alder)	Standard	2x	2.5 - 3.0	8 - 10	1.75 - 2.0	Bare root
Prunus avium (Cherry)	Standard	2x	2.5 - 3.0	8 - 10	1.75 - 2.0	Bare root
Ulmus glabra (Witch Elm)	Standard	2x	2.5 - 3.0	8 - 10	1.75 - 2.0	Bare root
Quercus robur (Oak)	Standard	2x	2.5 - 3.0	8 - 10	1.75 - 2.0	Bare root
Sorbus aucuparia (Rowan)	Standard	2x	2.5 - 3.0	8 - 10	1.75 - 2.0	Bare root

Table 2: Species Rich Meadow Seeding

Seedling Rate (g/m ²)	6	Total Area (m ²)
%	Seed weight (g)	
<i>Achillea millefolium</i> (Yarrow)	0.3	
<i>Agrostis eupatorioides</i> (Agropyron)	0.5	
<i>Betonica officinalis</i> (Stachys officinalis)(Betony)	0.2	
<i>Centauria nigra</i> (Common Knowweed)	1.5	
<i>Centauria erythraea</i> (Greater Knowweed)	0.5	
<i>Cirsium lanceolatum</i> (Crosswort)	1.0	
<i>Crucula verosa</i> (Wild Carrot)	1.0	
<i>Erchum vulgare</i> (Viper's Bugloss)	0.3	
<i>Filipendula ulmaria</i> (Meadowweet)	0.5	
<i>Galium uligin</i> (Galium mulligedge Bedstraw)	0.5	
<i>Galium verum</i> (Ladys Bedstraw)	0.2	
<i>Geranium pratense</i> (Meadow Cranesbill)	0.5	
<i>Knautia arvensis</i> (Field Scabious)	1.0	
<i>Leontodon autumnalis</i> (Rough Hawkbit)	0.2	
<i>Leucanthemum vulgare</i> (Oxeye Daisy – Moon Daisy)	1.5	