



Updated layout

We have made changes to the proposed layout of Binn Solar and BESS Farm based on the feedback received at the first public exhibition and the results of environmental surveys.

We have altered the layout so that the solar farm and BESS have a minimal impact on the local neighbourhood and environment, while ensuring the development remains viable.

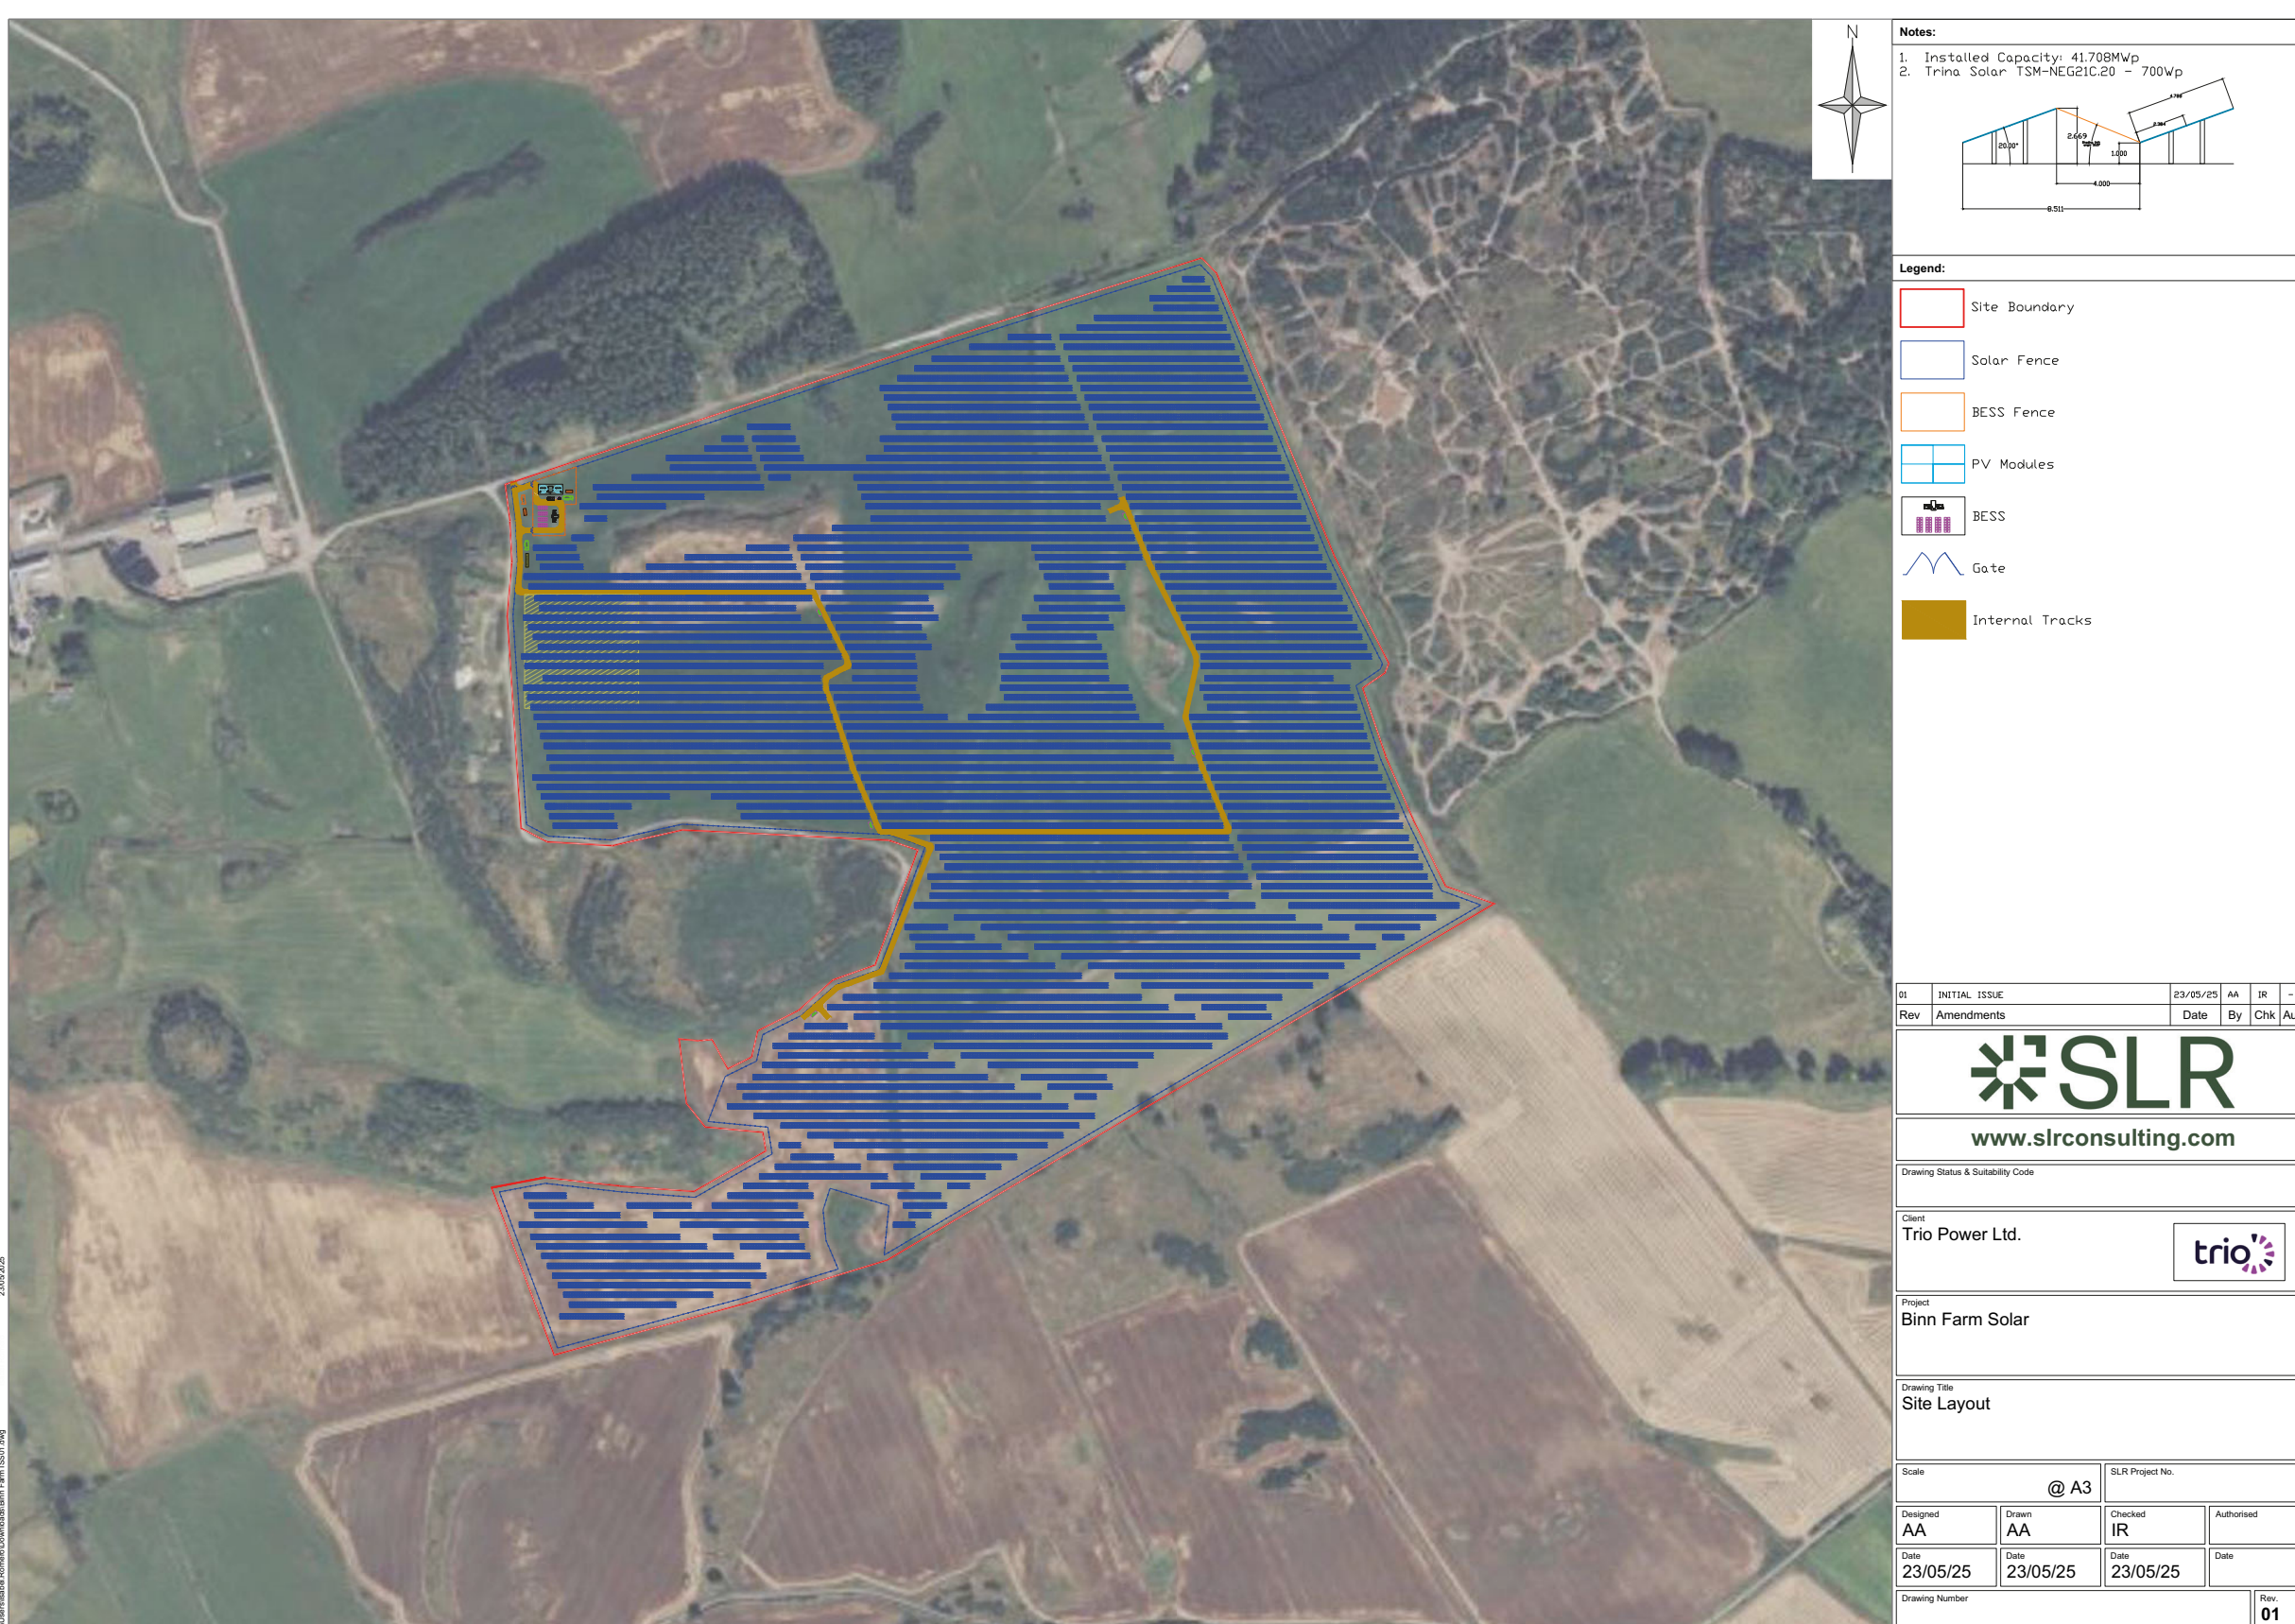

ORIGINAL SITE LAYOUT

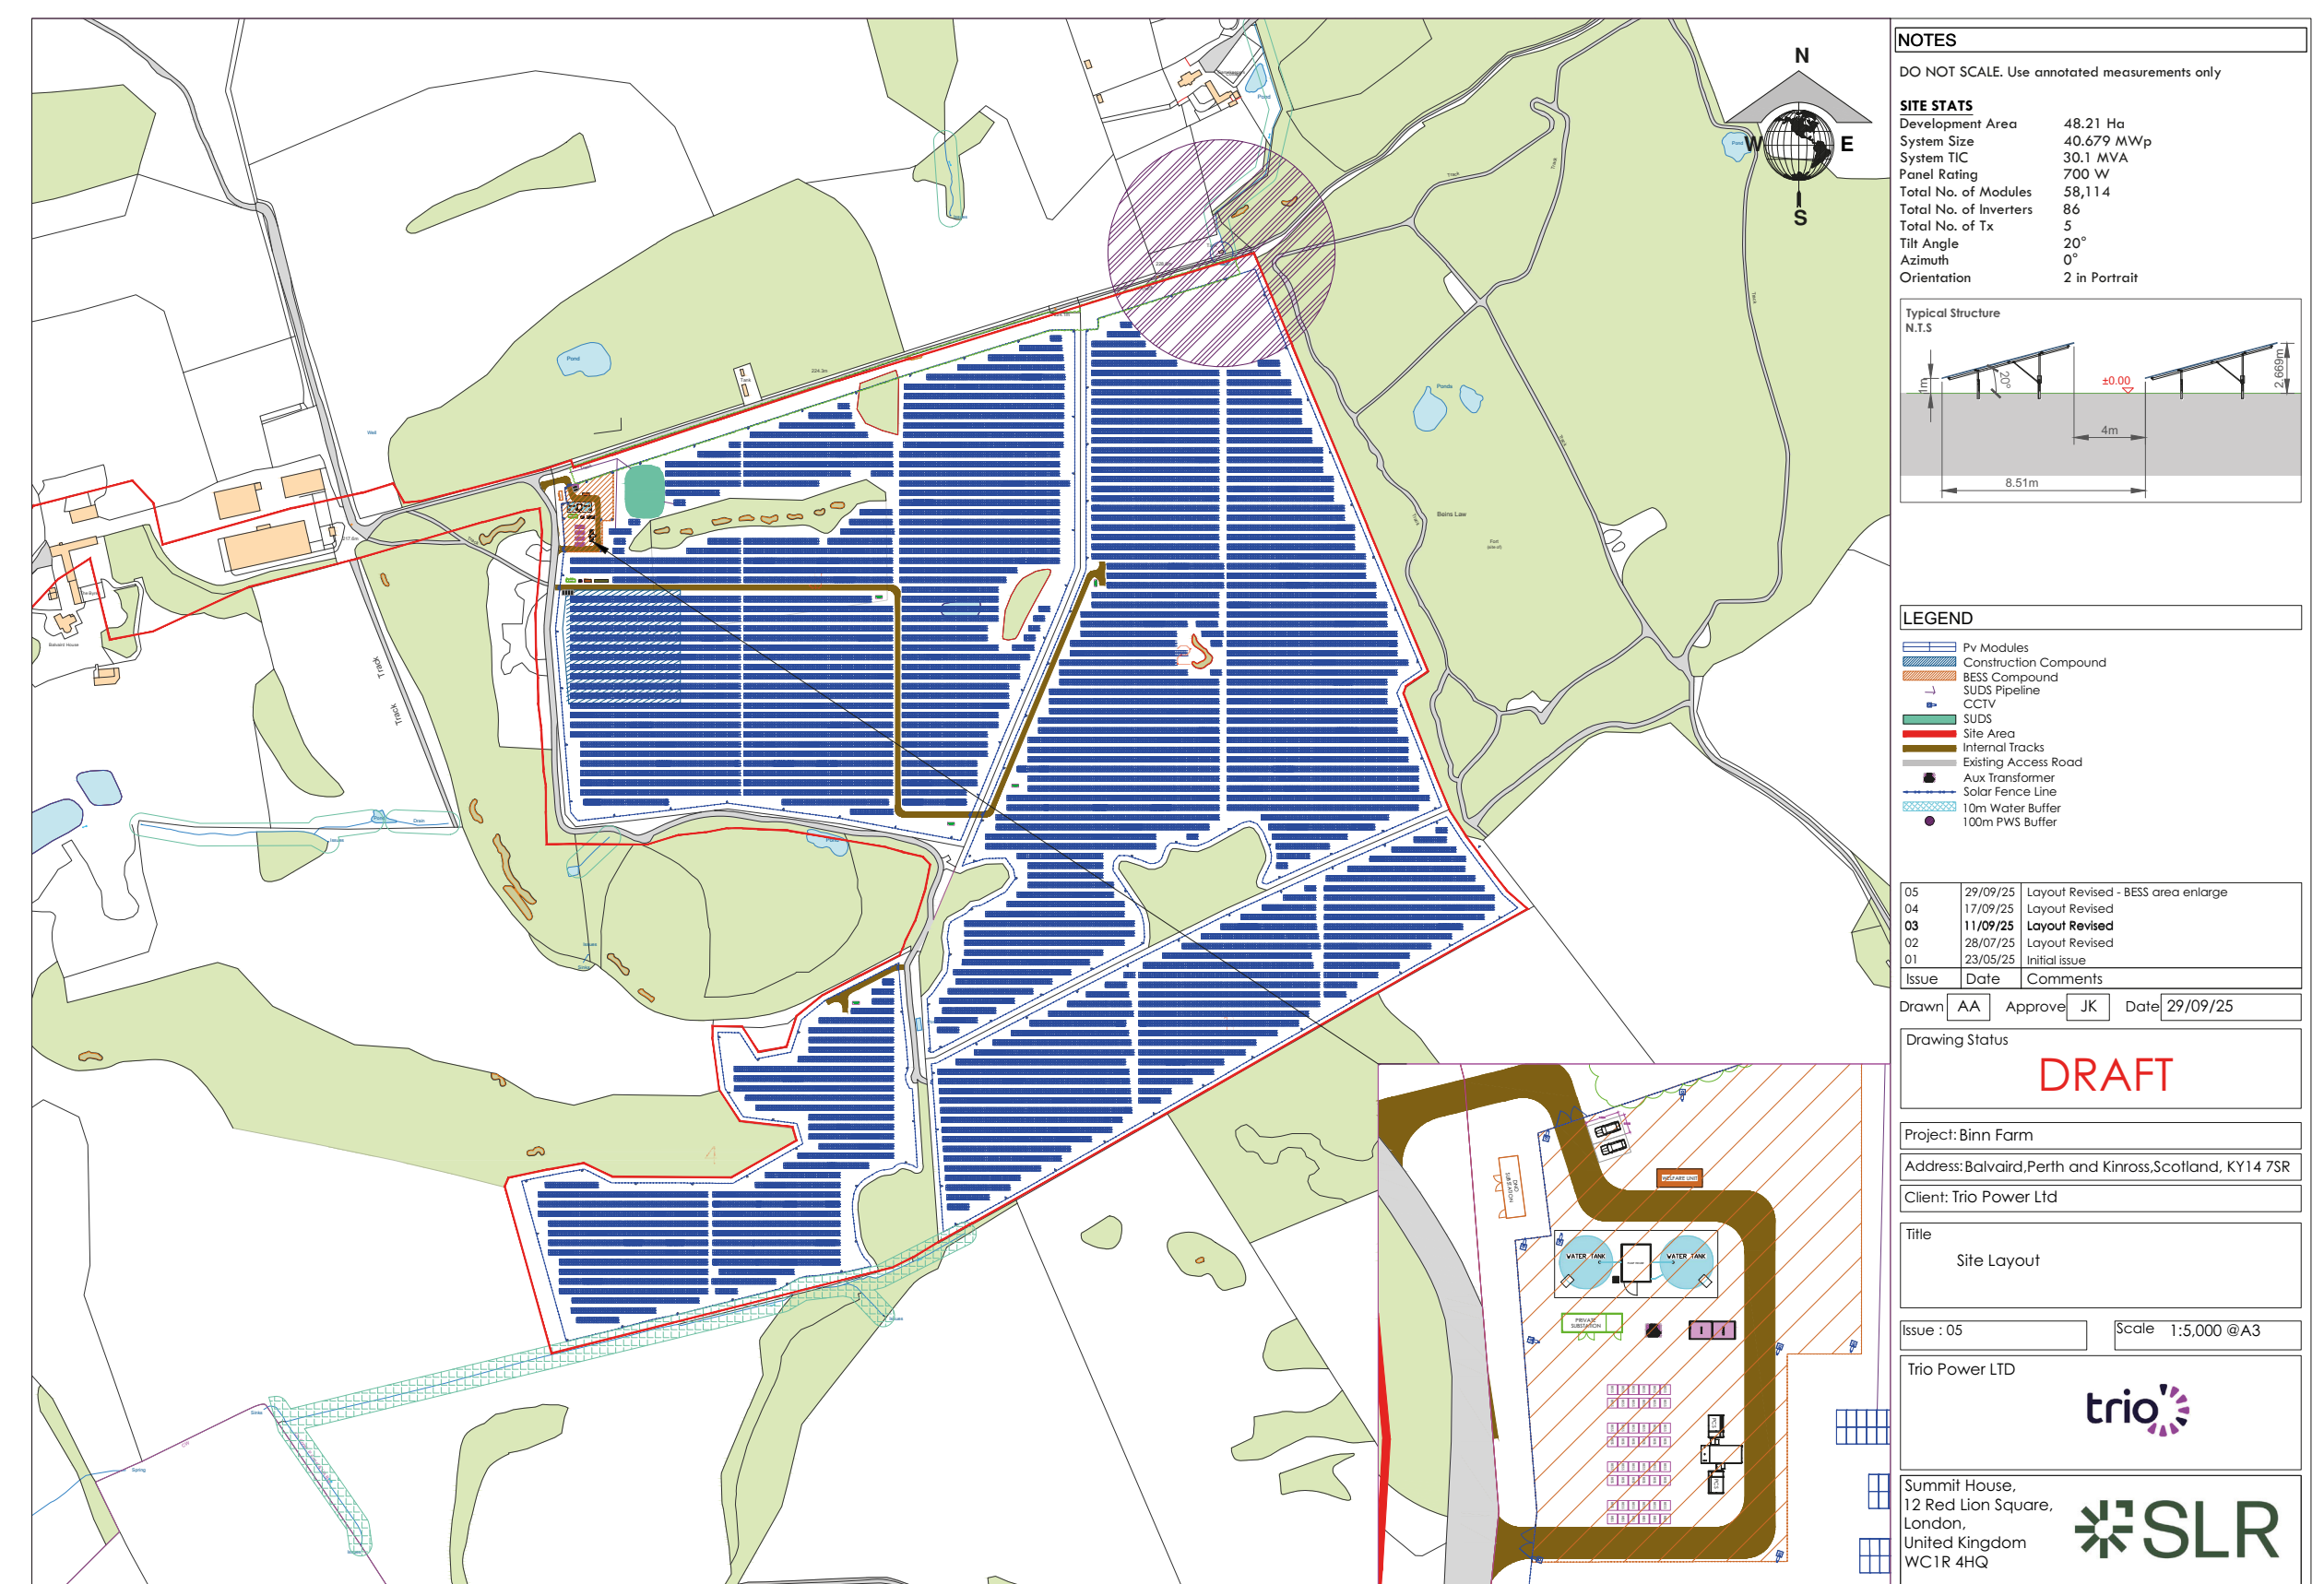

NEW SITE LAYOUT

We have...

- Designed a 100m buffer around private water supplies in the north-east of the site.
- Ensured infrastructure is maintained outside watercourse buffers.
- Planned additional scrub planting in the south-west of the site to provide screening of views from Balvaird Castle.
- Planning additional screening in the south-east of the site to screen from the glamping pods to the east.
- Increased the buffer along the north of the site to allow for planting.

If you have any comments or questions about any aspect of the project please talk to a member of the project team or visit our website.

