


- Notes:**
1. Development Area: 165.2 Ha
 2. Installed Capacity: 97.8 MWp
 3. System TIC: 75 MVA
 4. Trina Solar TSM-NEG21C.20 - 760Wp
 5. Modules: 128,688
 6. Inverters: 189
 7. Tx: 12
 8. Tilt Angle: 20°
 9. Azimuth: 0°
 10. Orientation: 2 in Portrait

- Legend:**
- Site boundary
 - PV modules
 - Solar fence
 - Gate
 - CCTV
 - Transformer station
 - Internal tracks

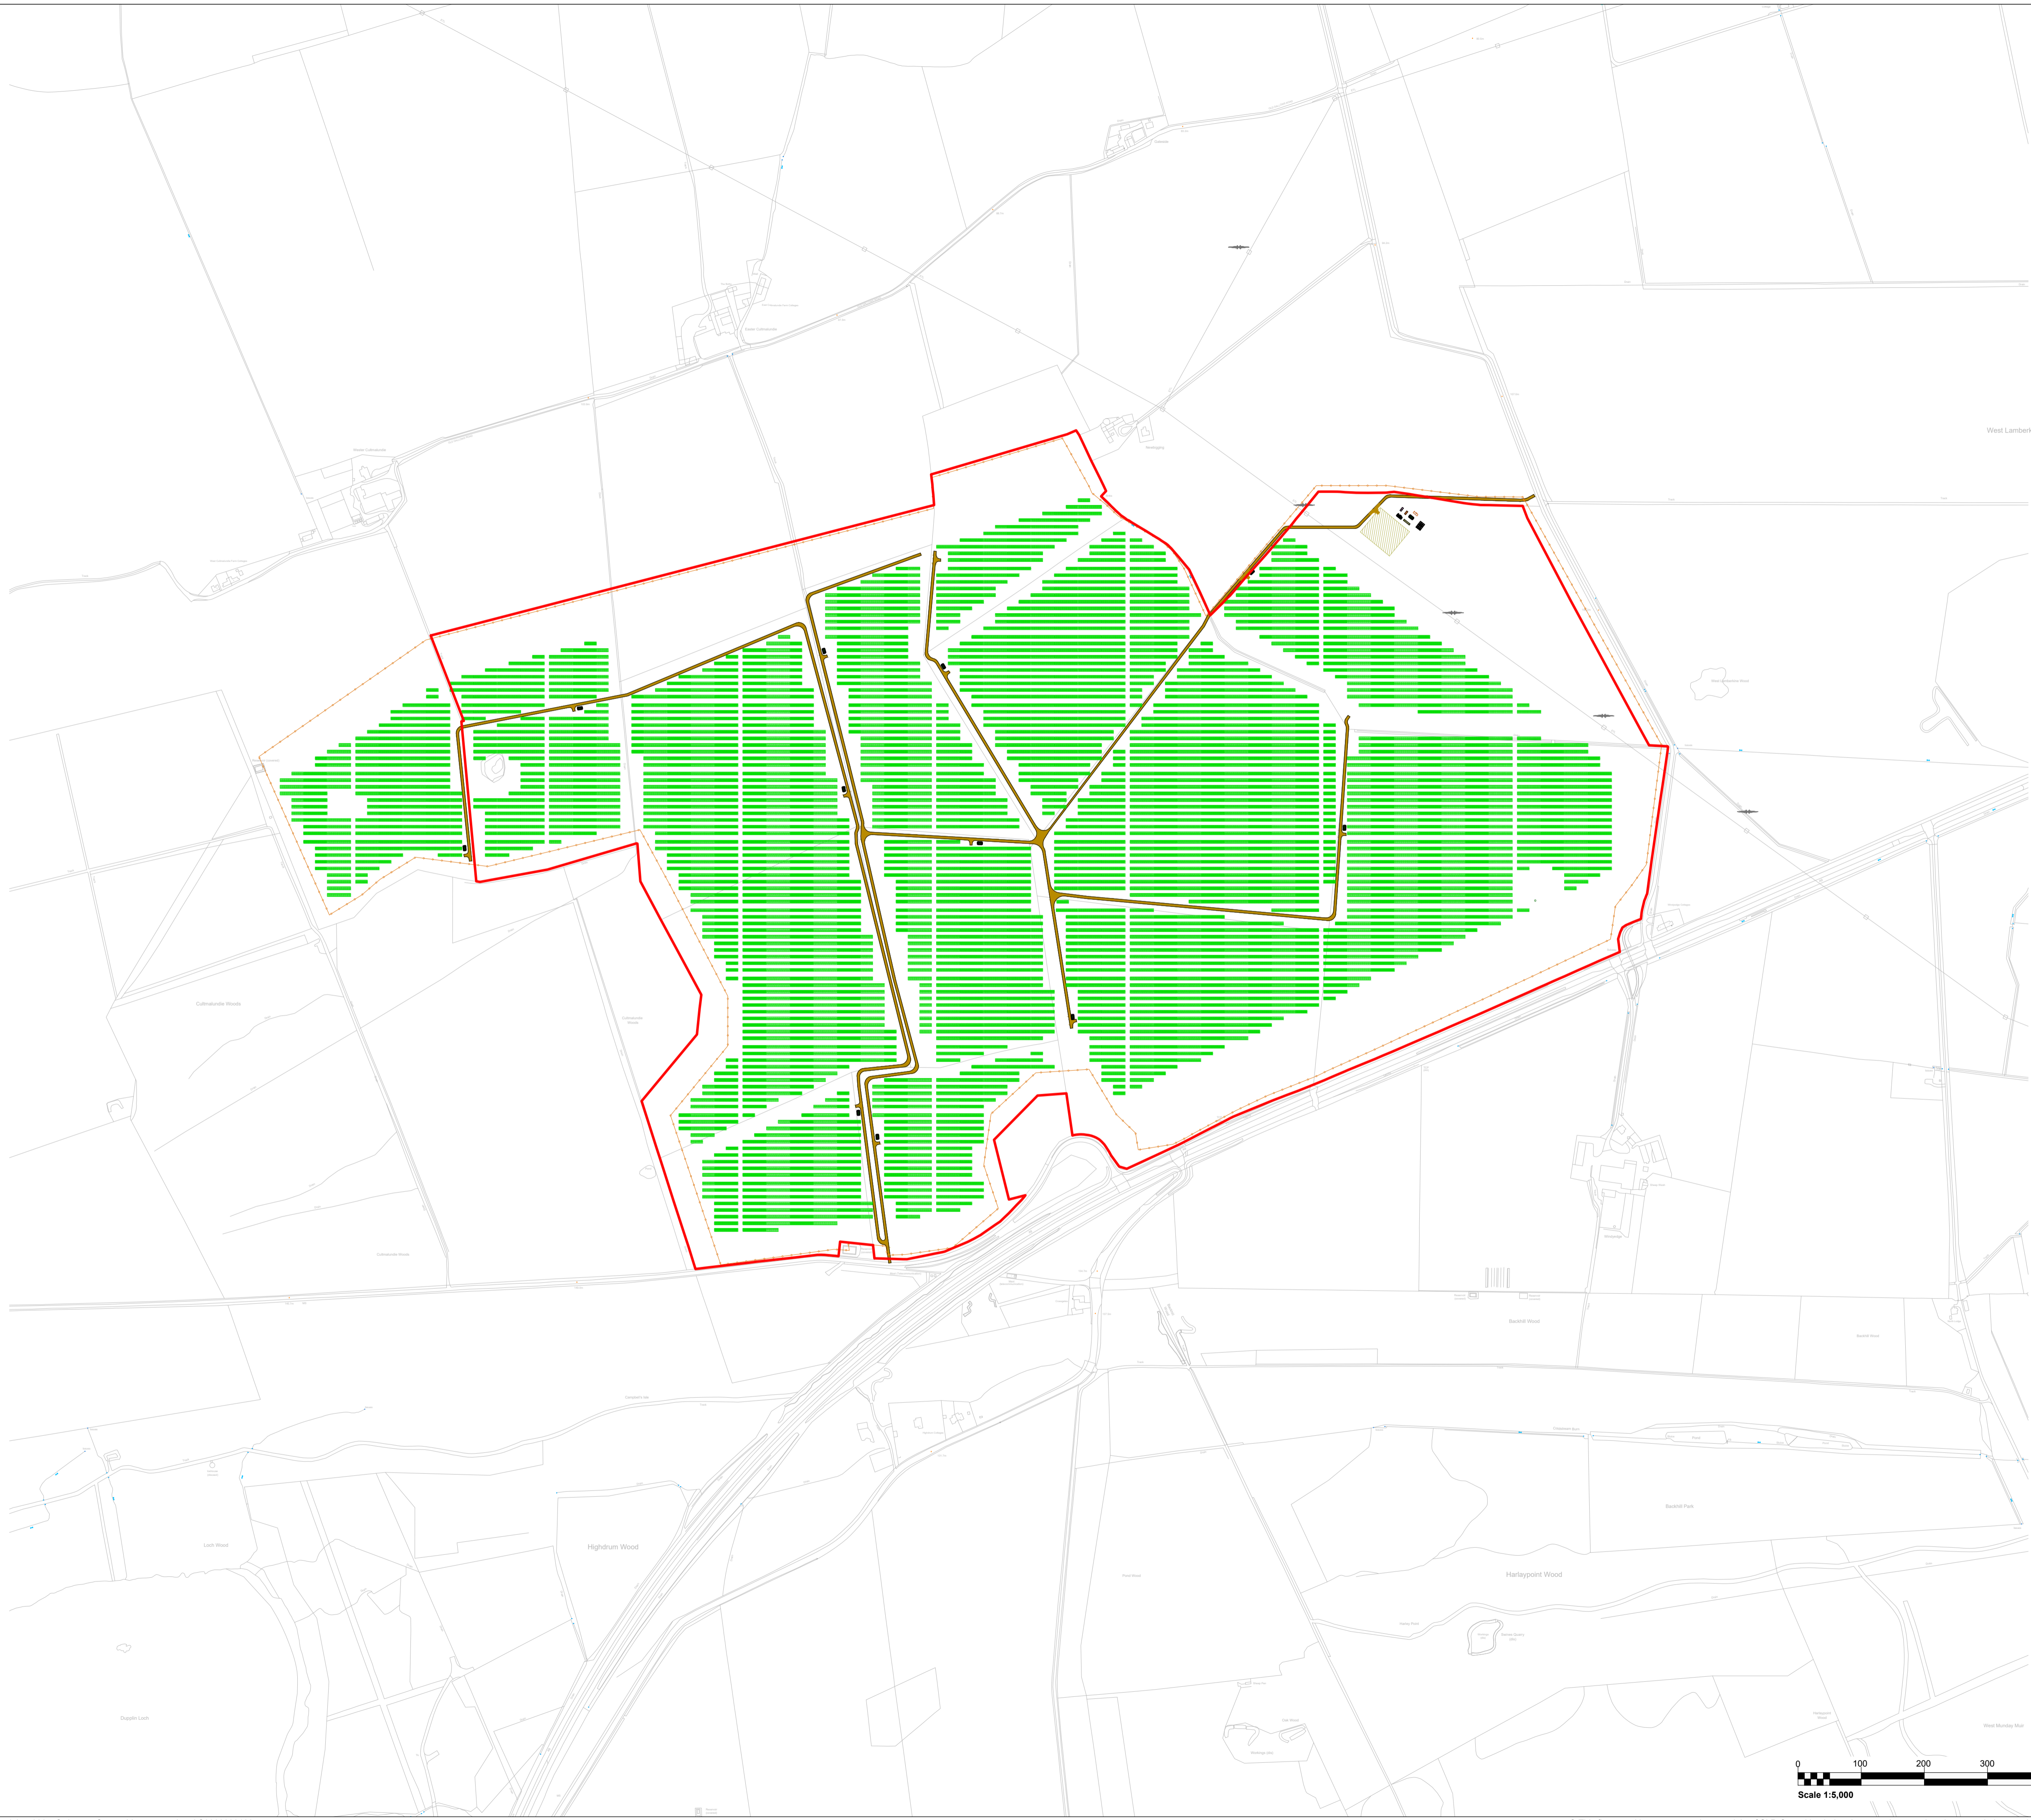

P01	Initial/Preliminary Issue	23/05/25	IR	AA	EQ
Rev	Amendments	Date	By	Chk	Auth



Client
Trio Power Ltd

Project
Dupplin Solar

Figure Title
Concept Layout

Scale
1:5000 @ A1 SLR Project No.
405.065787.00001

Designed AA	Drawn IG	Checked AA	Authorised EQ
Date 30/07/25	Date 20/01/26	Date 30/07/25	Date 03/11/25

Figure Number
2.1 Rev
P01

\\slr-local\au\offices\uk\Edinburgh\Projects\405.065787.00001 - Dupplin Solar - Env\Tech\CAD\405.065787.00001 - Figure 2.1.dwg 22/01/2026